


## FACILITIES MANAGEMENT

Saunders Building

PO Box 1700 STN CSC Victoria BC V8W 2Y2 Canada

---

<b>Title:</b>	Campus Cycling Plan Implementation - Gabriola Road Closure
<b>Location:</b>	As shown on attached map.
<b>Description:</b>	<p>Facilities Management is working with Sparker Construction Ltd. on the installation of pre-cast concrete curbs down the center of Gabriola Road.</p> <p>This installation is scheduled for April 3, 2024, and will require the closure of Gabriola Road to vehicle traffic for the day. Pedestrian sidewalks will remain available during this installation.</p> <p>The area of construction is shown on the attached map.</p> <p>Traffic control personnel will be on site to direct vehicular and pedestrian traffic. Please respect the directions of safety officers and signage during this activity.</p> <p>For more information, please visit the Campus Planning website at <a href="http://uvic.ca/cyclingplan">uvic.ca/cyclingplan</a>.</p>
<b>Time frame:</b>	Wednesday, April 3, 2024 – 8:00am to 4:00pm
<b>FMGT contact:</b>	Terry Moen, Project Manager
<b>Email address:</b>	<a href="mailto:tmoen@uvic.ca">tmoen@uvic.ca</a>
<b>Phone:</b>	250-721-7620

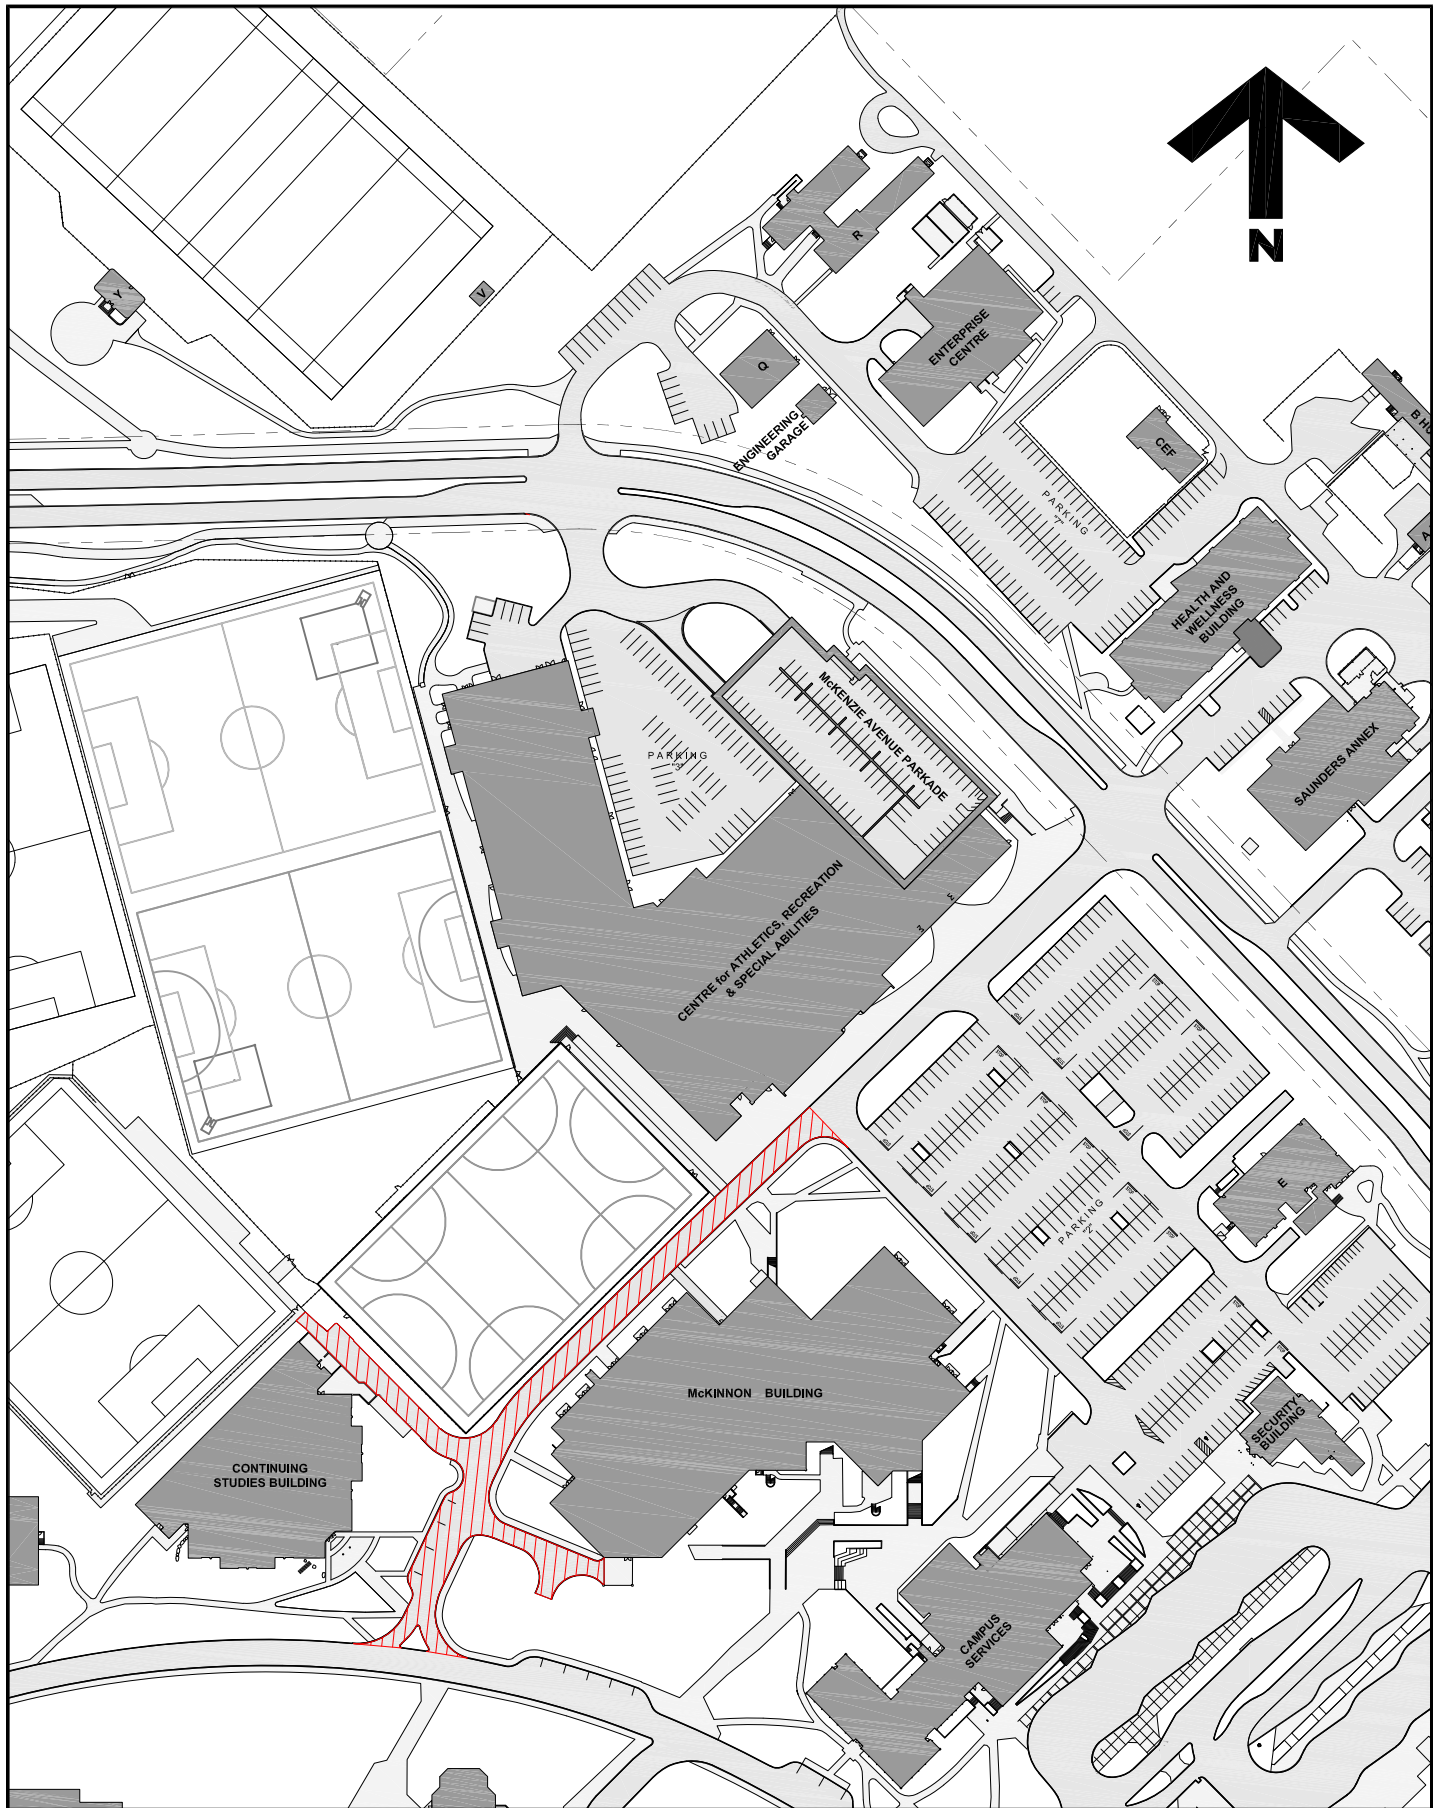

**University  
of Victoria**

Facilities Management

Notes:



Road Closed

Note: Sidewalks to  
Remain Open.

Title:

**Campus Cycling Plan  
Implementation  
Tree Removal  
Project Notice**

Date: **26 March 2024**

Scale: **1:2000**

Drawn By: **JW**

Project Number: **23-05875**

Drawing No. **SK1**