

FACILITIES MANAGEMENT

Saunders Building

PO Box 1700 STN CSC Victoria BC V8W 2Y2 Canada

Title: Engineering Expansion Project – Ring Road Night Closure – Two Lanes

Location: Ring Road – University Drive Entrance to Parking Lot 1 (in front of Engineering Buildings)

Description: In support of the Engineering Expansion Project, and to complete underground utility work, Bird Construction and FMGT Project Management Services will be closing both lanes of Ring Road in front of the Engineering Expansion project during the night of Thursday April 11, 2024. Bus routes through campus will be affected between 9pm – 6am.


Refer to attached map for location. Please follow all traffic signage and traffic personnel.



Time frame: **Thursday, April 11, 2024, 11:00pm – Friday, April 12, 2024, 6:00am**
Note: **Intermittent closures** (Ring Road delays) between **9-11pm**

FMGT contact: Orienne Johnson, Project Manager
Adam Gerber, Project Manager

Email address: oriennejohnson@uvic.ca
apgerber@uvic.ca

Phone: 250-216-0387 (OJ)
250-213-2055 (AG)



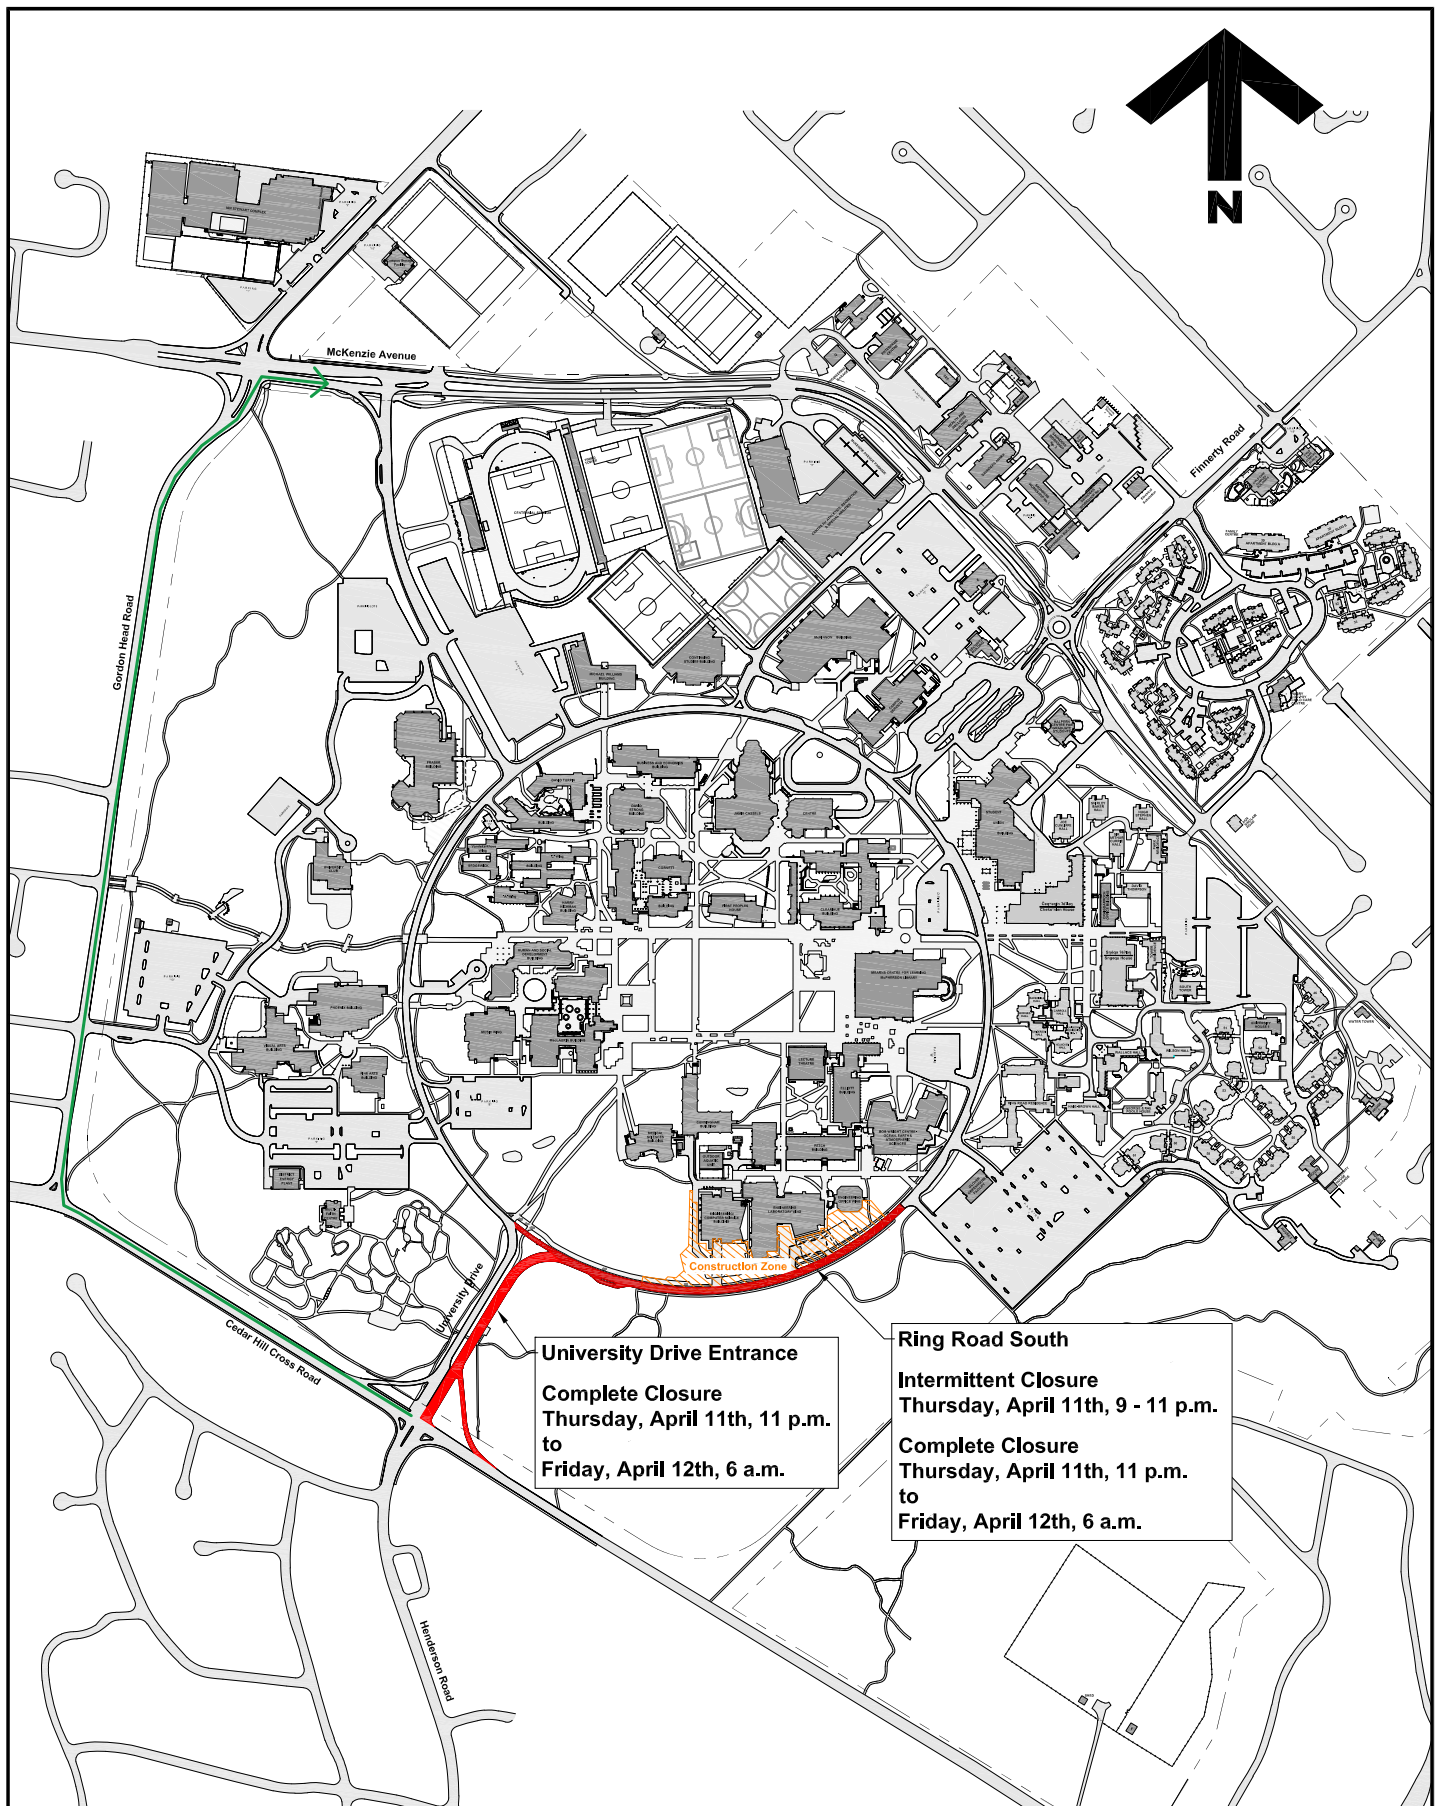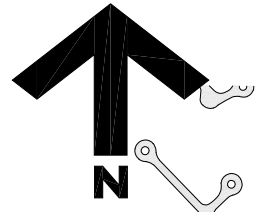

University Drive Entrance
Complete Closure
Thursday, April 11th, 11 p.m.
to
Friday, April 12th, 6 a.m.

Ring Road South
Intermittent Closure
Thursday, April 11th, 9 - 11 p.m.

Complete Closure
Thursday, April 11th, 11 p.m.
to
Friday, April 12th, 6 a.m.



**University
of Victoria**

Facilities Management

Notes:
↑ Vehicle Detour

Title:
**Engineering Computer Science
Expansion
Ring Road Closure**

Date: **5 April 2024**
Scale: **NTS**
Drawn By: **JW**
Project Number: **19-04057**
Drawing No. **SK1**