

FACILITIES MANAGEMENT

Saunders Building

PO Box 1700 STN CSC Victoria BC V8W 2Y2 Canada

Title: MacLaurin D-Wing – ACET HQ Renovation – Temporary Generator Use

Location: MacLaurin D-Wing

Description: Facilities Management, in coordination with Century Group Inc., are renovating spaces in the MacLaurin D-Wing D201/D302.

The temporary use of a portable generator is scheduled for placement outside MacLaurin D Wing within the construction fencing. Refer to attached map. There may be increased noise levels. Please schedule activities accordingly.

FMGT apologizes for any inconvenience this may cause.


Time frame: October 9th from approximately 7:00 a.m. to 4:30 p.m.

FMGT contact: Melissa Freeman, Project Manager &
Kim Frechette, Project Manager

Email address: melissafreeman@uvic.ca
kfrechette@uvic.ca

Phone: MF: 236-638-3459, KF: 250-516-2922



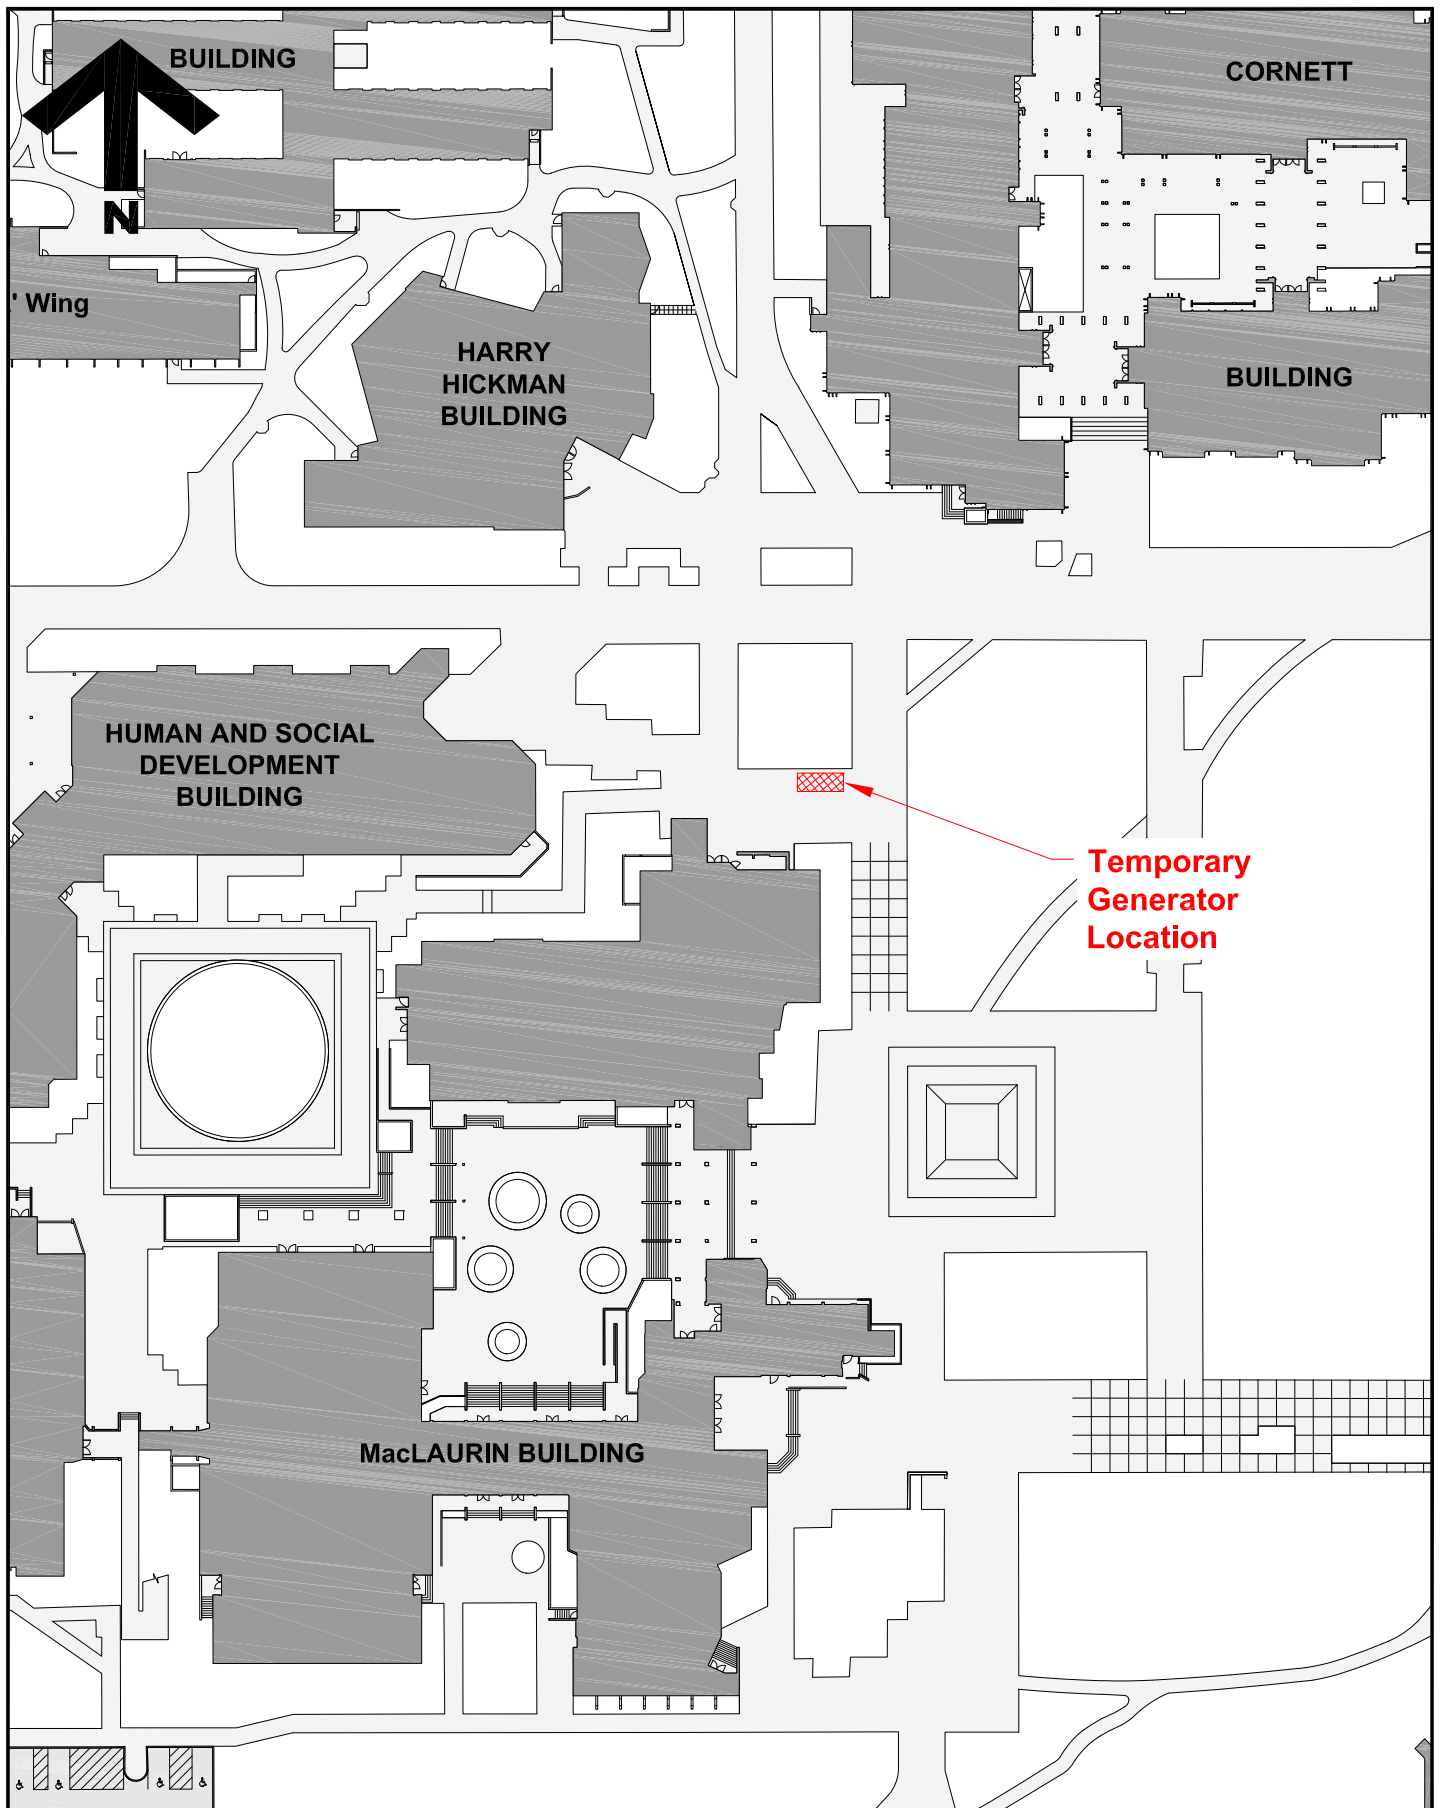

**University
of Victoria**

Facilities Management

Notes:

Title:
**MacLaurin Building
Temporary Generator
Location Plan**

Date: **2 October 2024**
 Scale: **1:1000**
 Drawn By: **JW**
 Project Number: **24-06148**
 Drawing No. **SK1**