

FACILITIES MANAGEMENT


Saunders Building

PO Box 1700 STN CSC Victoria BC V8W 2Y2 Canada

Title:	Engineering Expansion Project ELW Stair 5 Exterior Exit
Location:	ELW Building B-Wing
Description:	In support of the Engineering Expansion Project, Bird Construction and FMGT Project Management Services had to put a temporary exiting condition in place while undertaking in-ground utilities work directly outside the exterior exit from Stair 5 in ELW B-Wing. This work is now complete and ELW Stair 5 exit is routing to the path between ECS and ELW. See attached map.
Time frame:	Currently in effect.
FMGT contact:	Orianne Johnson, Project Manager Adam Gerber, Project Manager
Email address:	oriannejohnson@uvic.ca aggerber@uvic.ca
Phone:	250-216-0387 (OJ) 250-213-2055 (AG)

BUILDING EMERGENCY ASSEMBLY POINT(S)

Legend:

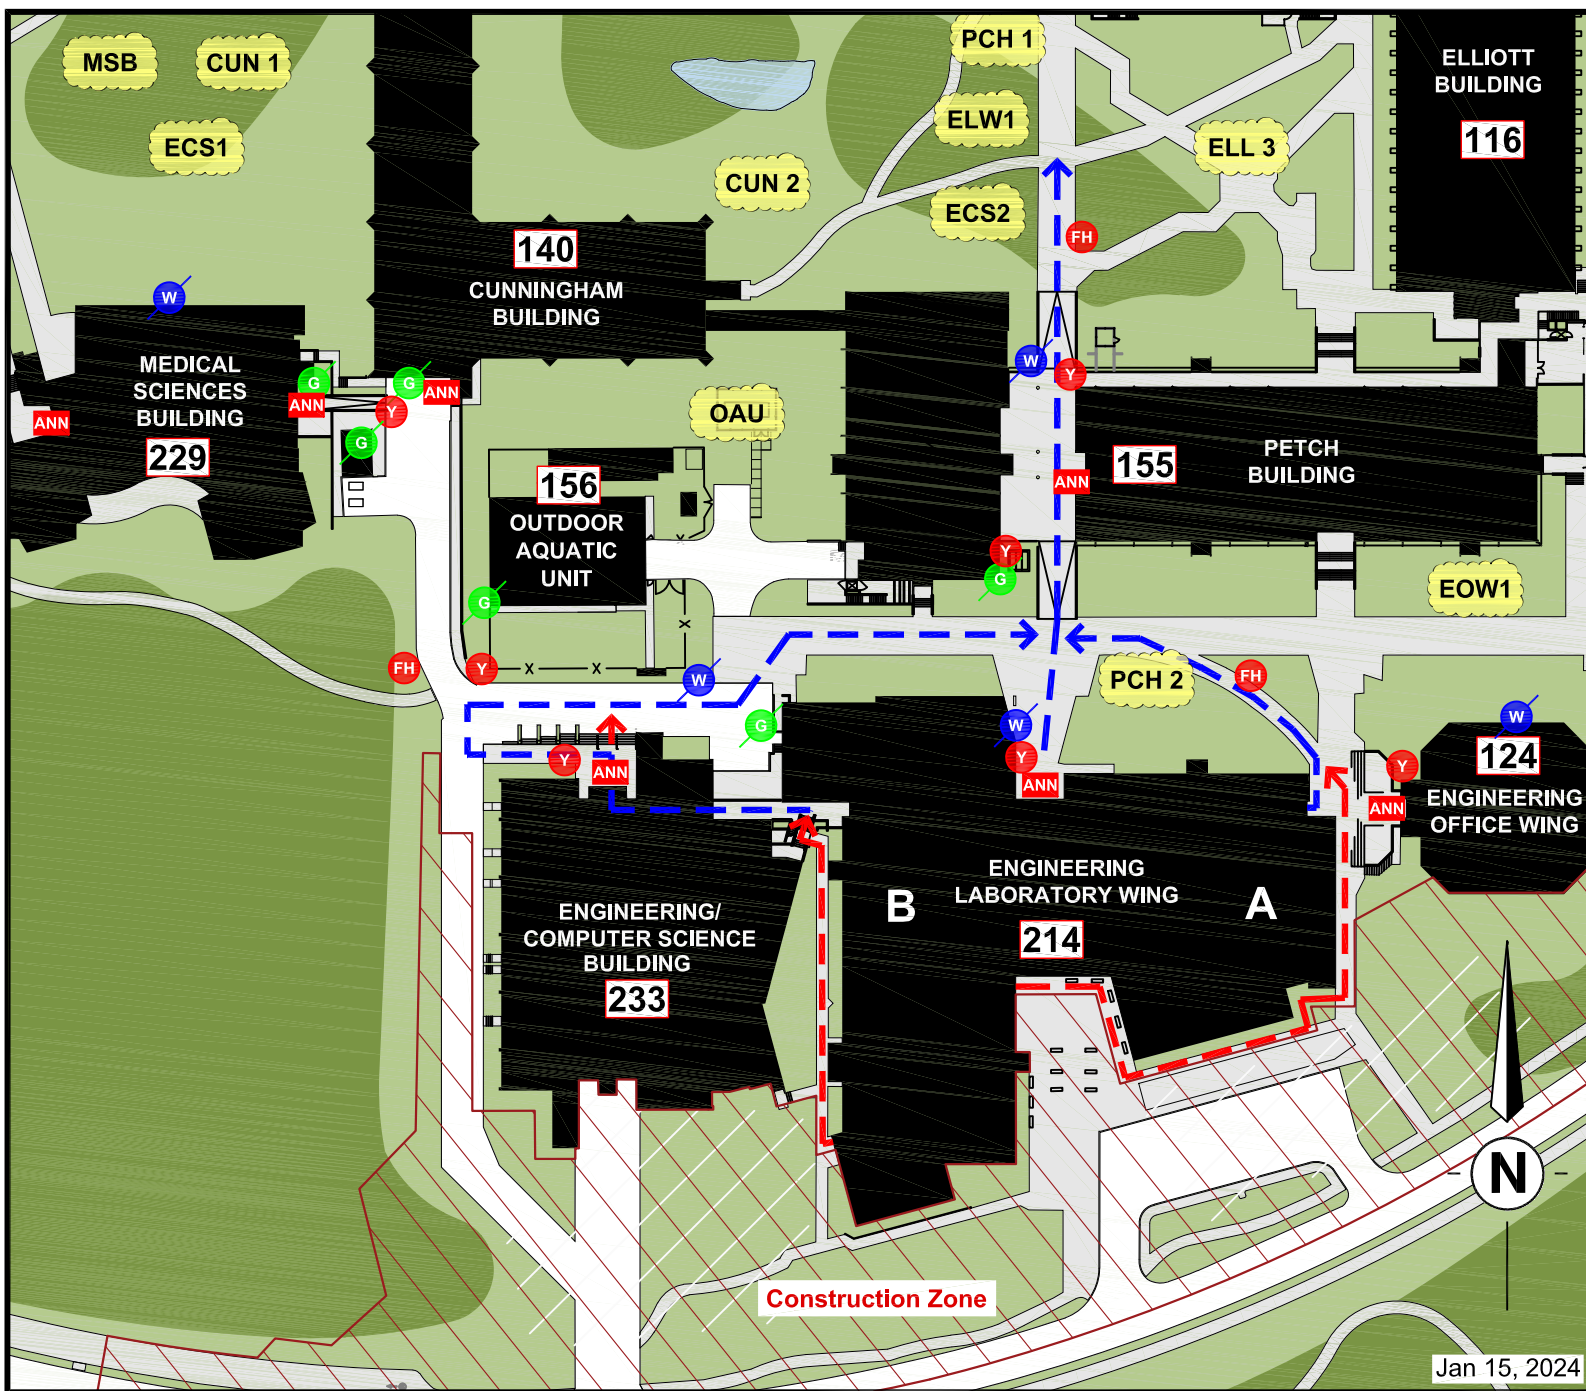

IF YOU SEE A FIRE OR SMELL SMOKE:

1. Activate the nearest fire alarm pull station.
2. Call 911 and Campus Security Services at 250-721-7599.
3. Evacuate the building and go to the nearest designated Emergency Assembly Point.
4. Follow the instructions of the Emergency Floor Coordinator(s)
5. Use only the EXIT STAIRS and EXIT DOORS to leave the building.
6. NEVER USE THE ELEVATOR DURING AN EMERGENCY. Report to Campus Security Service personnel or Fire Department personnel.

IN CASE OF EARTHQUAKE:

1. At the first sign of shaking, DROP, COVER and HOLD.
2. When shaking stops, follow BUILDING EMERGENCY PROCEDURE.

IF YOU HEAR A FIRE ALARM EVACUATION SIGNAL:

1. Use only the EXIT STAIRS and EXIT DOORS to leave the building.
2. NEVER USE THE ELEVATOR DURING AN EMERGENCY.
3. Once outside the building, proceed to the nearest designated EMERGENCY ASSEMBLY POINT.
4. DO NOT go back into the building for any reason until so instructed by security personnel or the fire department.

Emergency Assembly Point(s)

BLDG #214
Engineering Laboratory Wing