


## FACILITIES MANAGEMENT

Saunders Building

PO Box 1700 STN CSC Victoria BC V8W 2Y2 Canada

---

<b>Title:</b>	David Turpin Building A247 A249 Renovation
<b>Location:</b>	DTB A-Wing Level 2
<b>Description:</b>	<p>Facilities Management will be upgrading the <b>Wayfinding</b> and <b>Interior Signage</b> of DTB A-Wing Level 2 as part of the renovation project in DTB A247 and A249. The intent is to transition outdated building signage to the new University campus standard which meets all applicable code and regulatory requirements.</p> <p>Interior signage includes building directories and sub-directories, departmental and identification signs, fire evacuation and safety signage, wall and ceiling mounted signage, directional room numbers and signs, and accessibility signage.</p> <p>Noise disruptions are expected to be minimal. Work to include the removal of old signage and the installation of new wall mounted and ceiling hung signs. We apologize for any inconvenience this may cause.</p> <p>Work is expected to commence December 2024 and be completed by January 2025.</p>
<b>Time frame:</b>	December 2024 thru January 2025 between 8:00am–4:00pm
<b>FMGT contact:</b>	Terry Moen, Project Manager
<b>Email address:</b>	tmoen@uvic.ca
<b>Phone:</b>	(250) 886-2229

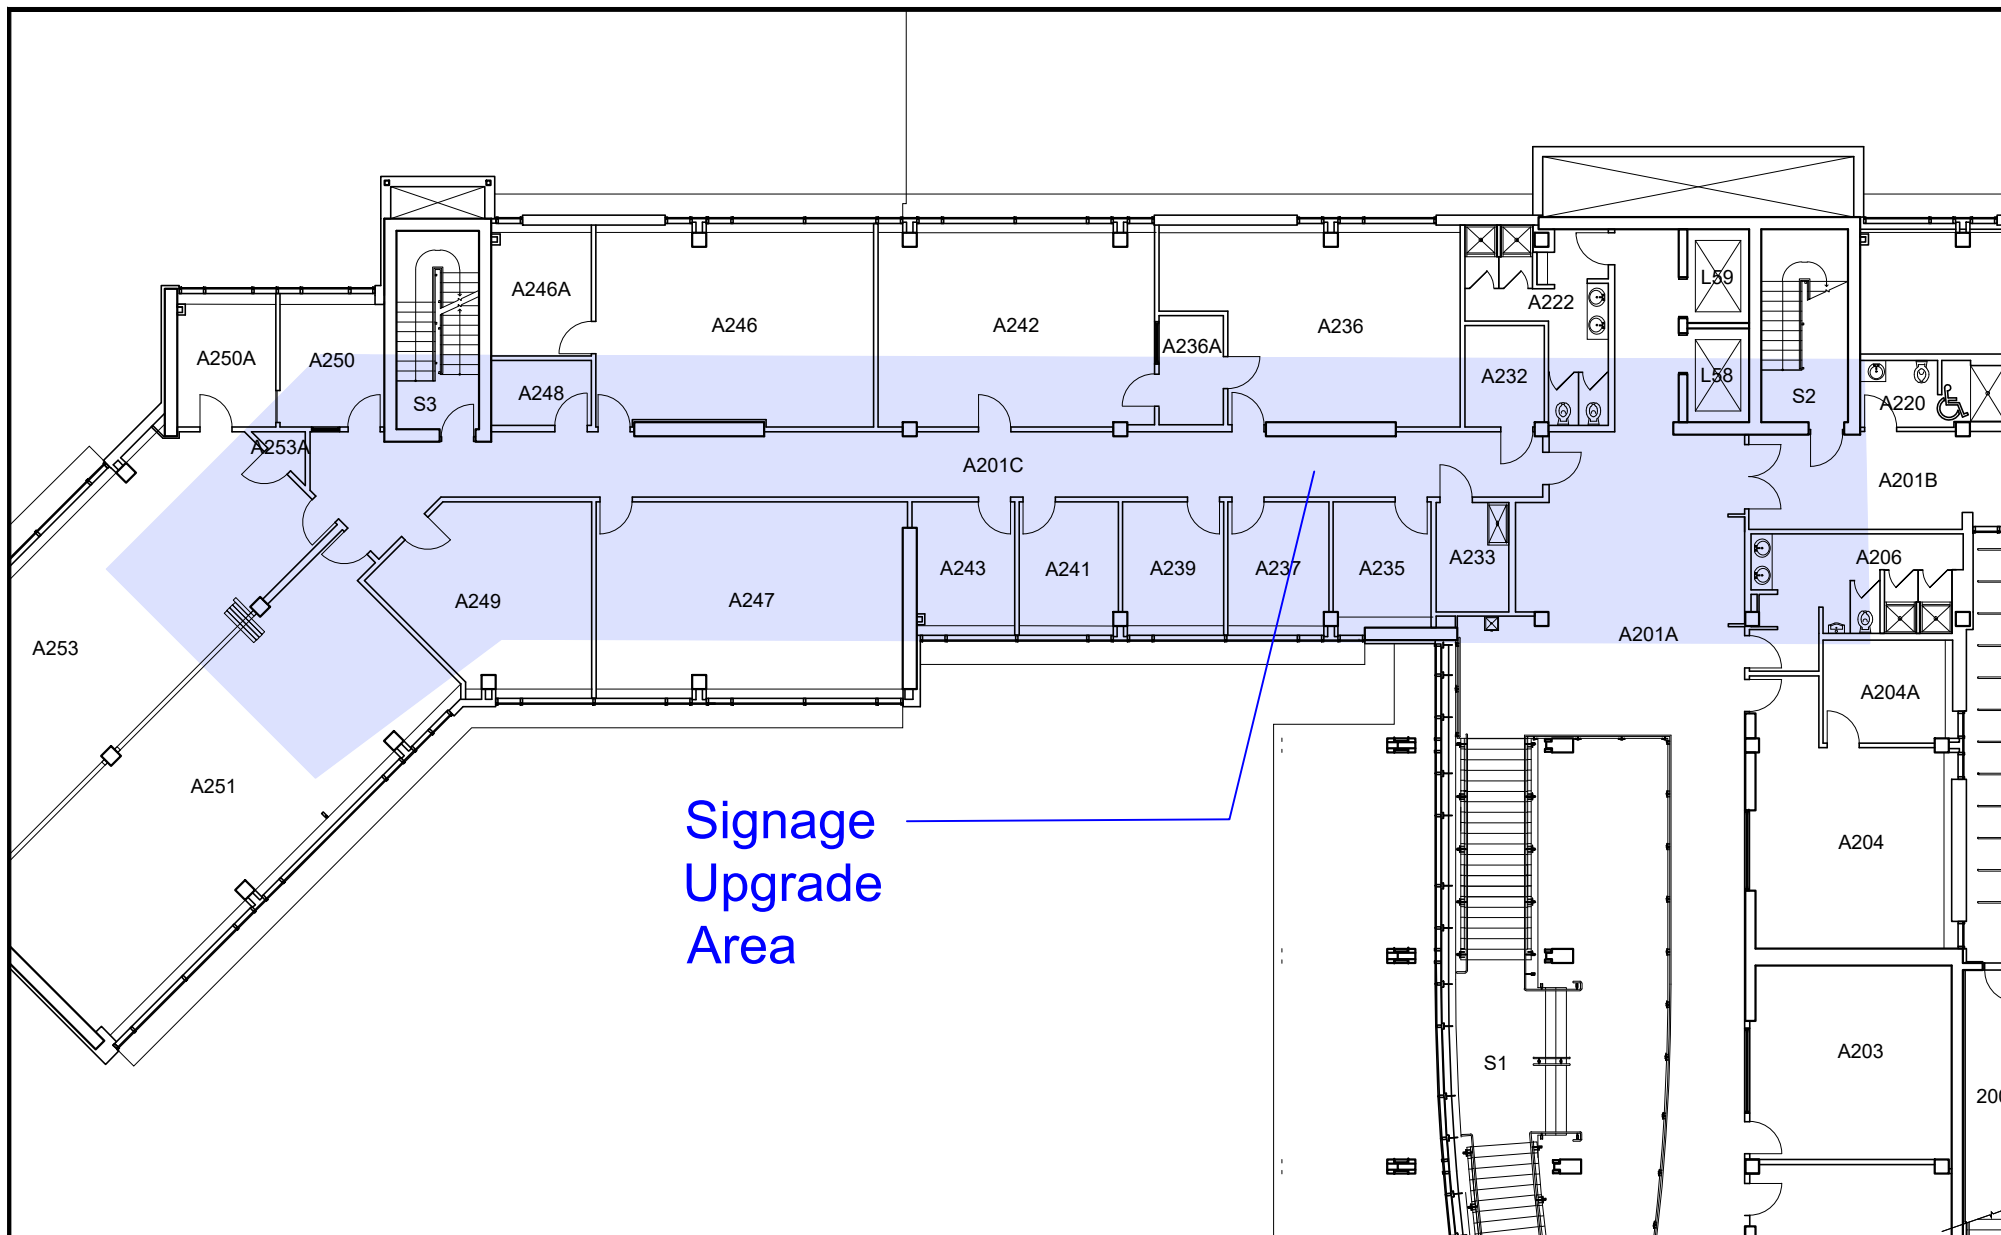

Notes:

This drawing is for reference only. All site dimensions and conditions must be field-verified and reflected in all drawings submitted to UVic. The UVic title block is for FMGT use only. Modifications made to this document must be represented by the modifiers own title block. Any discrepancies found in UVic drawings must be communicated to UVic FMGT Project Manager assigned to the Project.



**University  
of Victoria**

**Facilities Management**

Title:  
David Turpin Building  
Signage Upgrade

Date: Oct 15, 2024  
Scale: NTS  
Drawn By: djp  
Project Number: 22-05510  
Drawing No. SK!