


## FACILITIES MANAGEMENT

Saunders Building

PO Box 1700 STN CSC Victoria BC V8W 2Y2 Canada

---

<b>Title:</b>	Gabriola Road Closure
<b>Location:</b>	Gabriola road and bike lane closed between Carsa crosswalk and Ring road
<b>Description:</b>	The District Energy Plant, Plumbing and Electrical Shops will be entering manholes along Gabriola road to do service work.
<b>Time frame:</b>	Wednesday, December 11, 2024– 7:00 am until 3:00 pm
<b>FMGT contact:</b>	Ted Ormiston
<b>Email address:</b>	<a href="mailto:tedormiston@uvic.ca">tedormiston@uvic.ca</a>
<b>Phone:</b>	250-418-0174

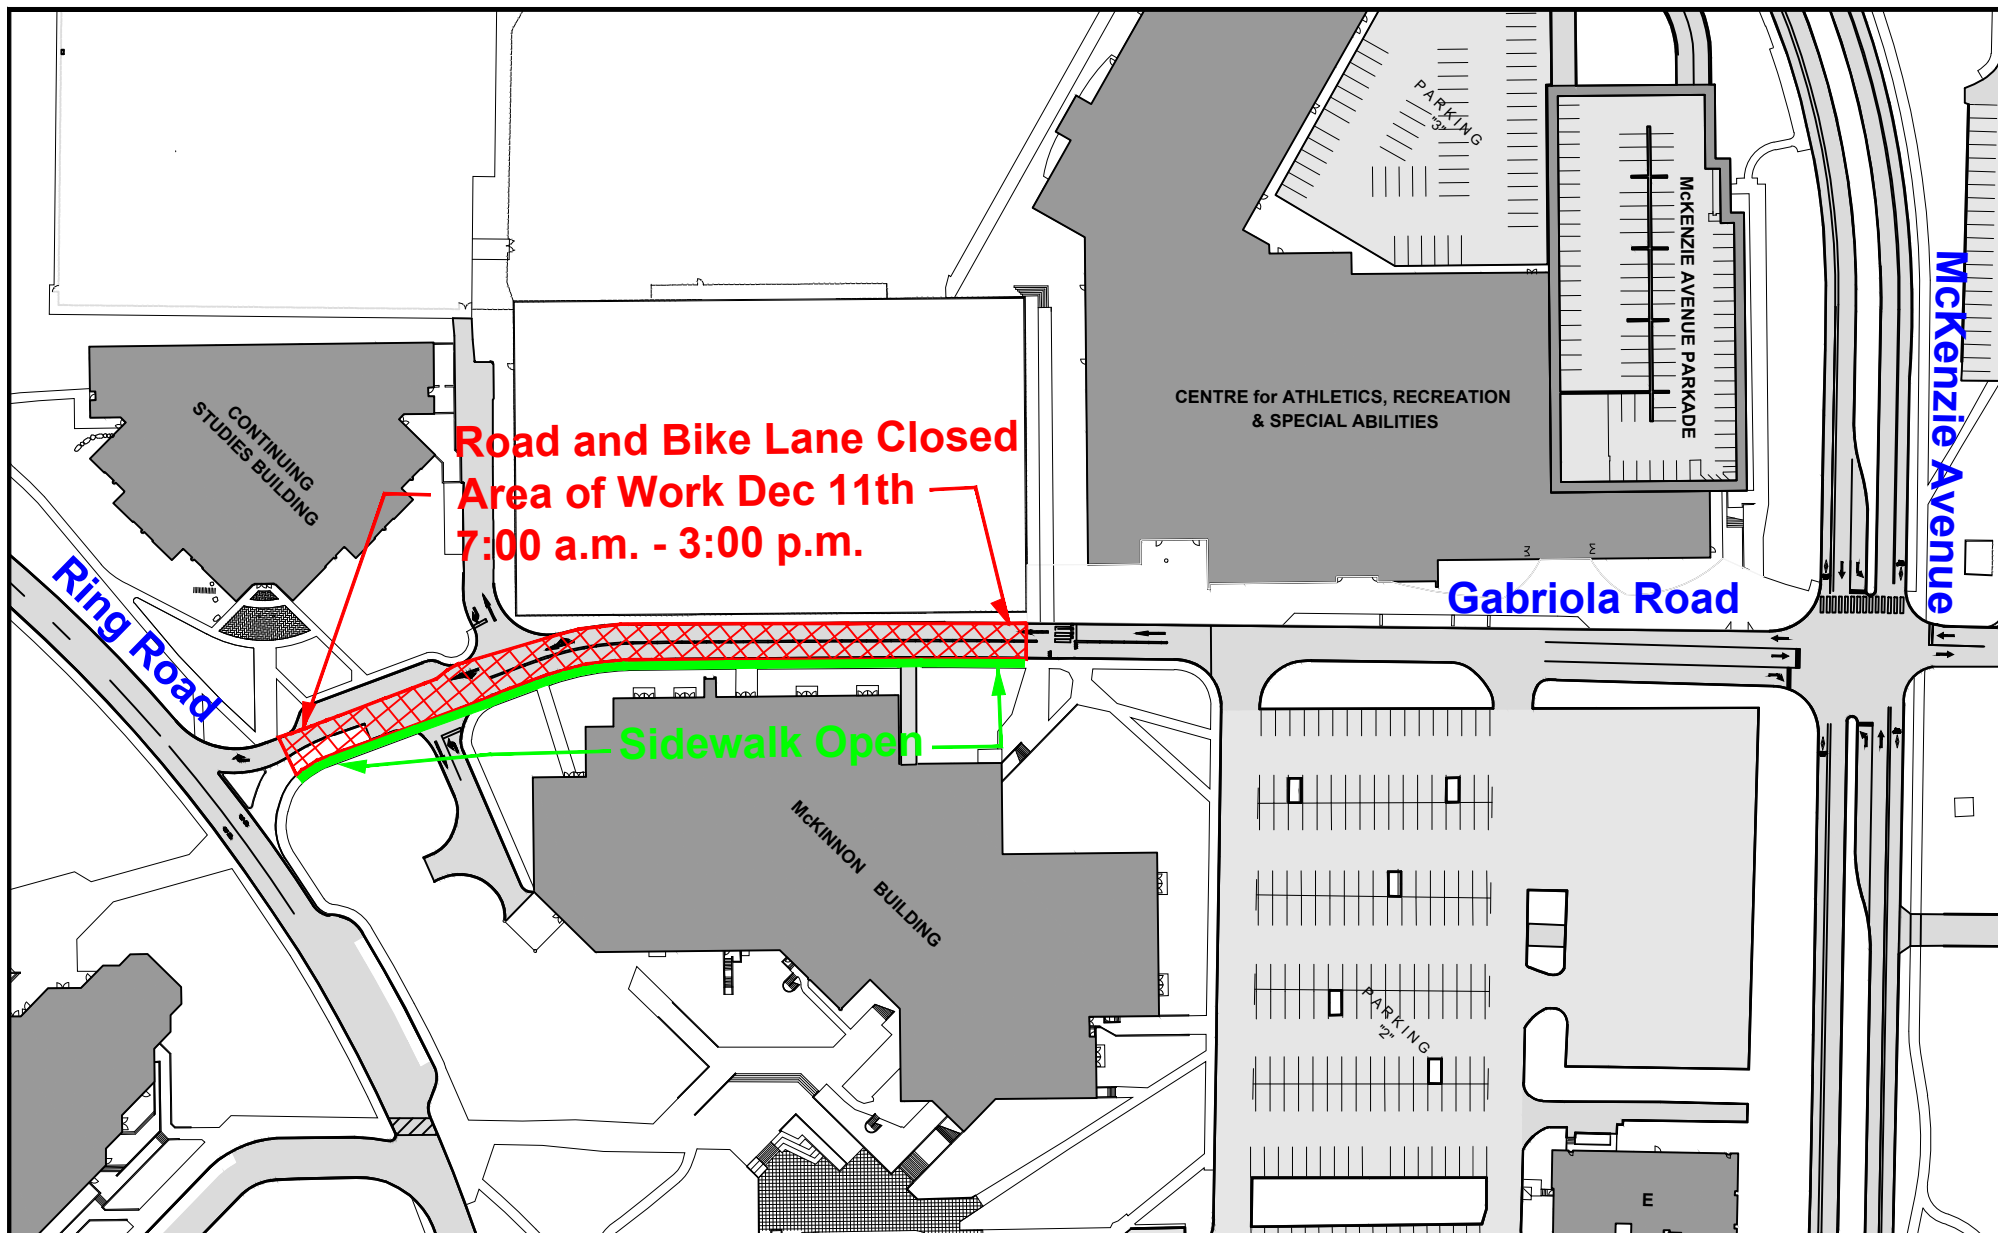

Notes:



**University  
of Victoria**

Facilities Management

Title:

**Gabriola Road  
Road and Bike Lane Closure  
Dec 11, 2024**

Date:

**Dec 6 ,2024**

Scale:

**NTS**

Drawn By:

**djp**

Project Number:

Drawing No.

**SK - 1**