




Facilities Notice

Capital Development & Delivery | Facilities Management
Saunders Building, PO Box 1700 STN CSC Victoria BC V8W 2Y2 Canada
T 250-721-7591 | www.uvic.ca/fmgt

Title:	South Tower Residence (R43- building #241) Crane Hoisting Equipment
Location:	Exterior of the building at the east side parking area
Description:	Facilities Management and Aral Construction will be hoisting equipment to the roof with a mobile crane. A control zone will be set up and access will be restricted until complete. We apologize for any disruption this may cause.
Time frame:	Wednesday, November 5 th , 7:00am-11:00am
FMGT contact:	Cort Zawalek, Project Manager
Email address:	cortzawalek@uvic.ca
Phone:	(250) 514-1365

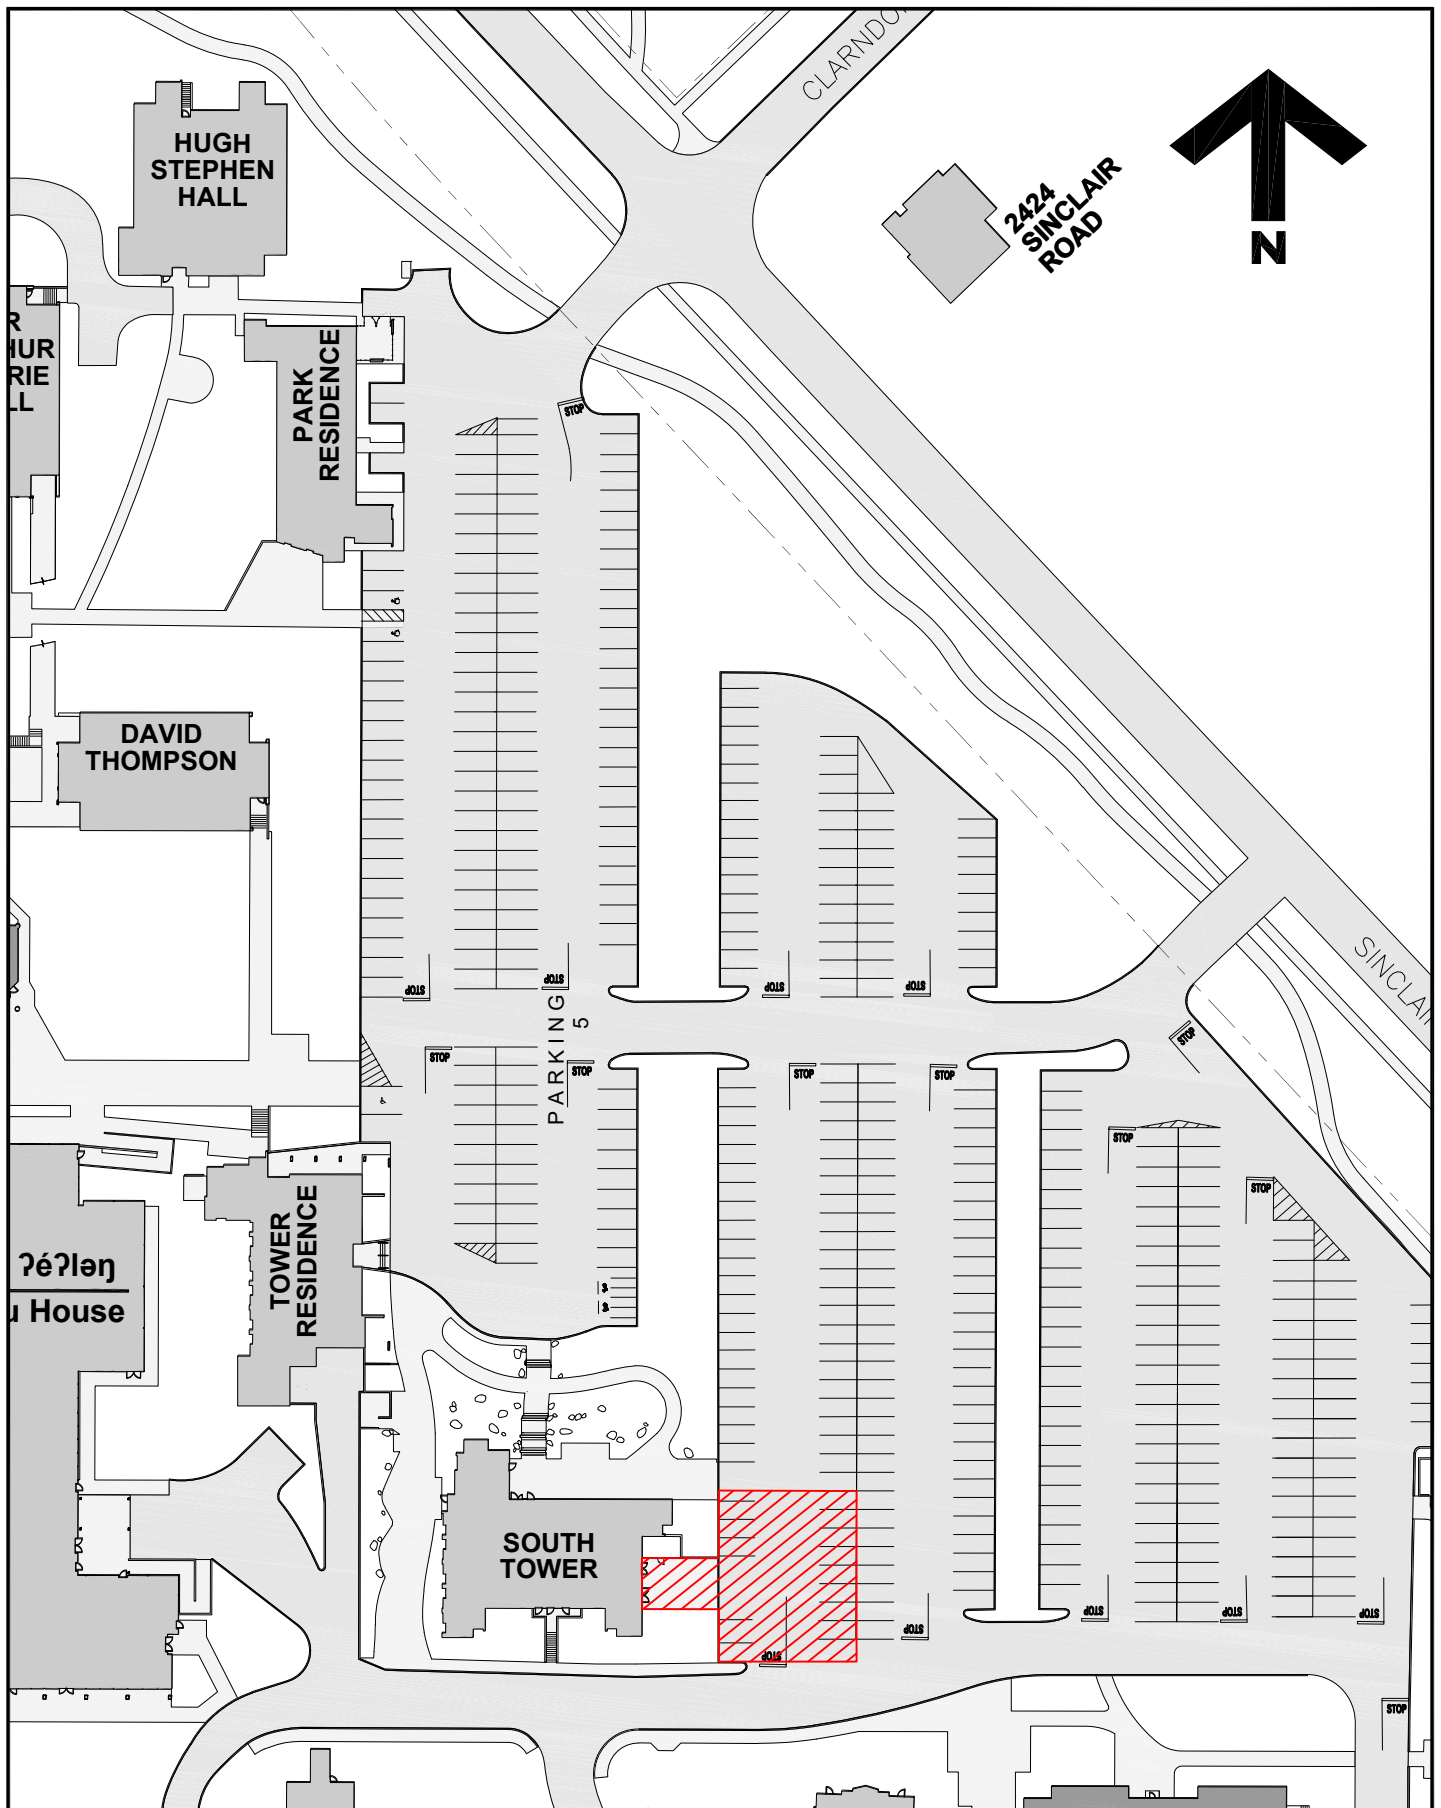

**University
of Victoria**

Facilities Management

Notes:

 Area of Work

Title:

**South Tower
Heating System Upgrade
Project Notice**

Date:

11 August 2025

Scale:

1:1000

Drawn By:

JW

Project Number:

24-06249

Drawing No.

SK1