


FACILITIES MANAGEMENT

Saunders Building

PO Box 1700 STN CSC Victoria BC V8W 2Y2 Canada

| | |
|-----------------------|---|
| Title: | 22-05764 Student Housing Expansion - Hydrant Flow Tests |
| Location: | Exterior – UH5 and RESS Buildings as follows: Joseph Cunliffe, Shirley Baker, Sir Arthur Curry, Park, David Thompson, Tower Res, South Tower, all of Lansdowne, Wallace, Wilson, Cluster 51, Cluster 47 Refer to attached plan. |
| Description: | Facilities Management and WSP will be performing hydrant flow tests at the locations noted above. This will involve work and water discharge directly around the hydrants. No significant disruptions should be experienced. Water turbidity (murky) may be a result of the hydrant flow. While unsightly, this does not pose health concerns and may be rectified by running the water until it is clear. Please use caution in the area and obey site safety signage and barricades. |
| Time frame: | Friday, February 14, 2025 – Approximately 10:30 am - 4:00 pm |
| FMGT contact: | Kim Frechette, Project Manager |
| Email address: | kfrechette@uvic.ca |
| Phone: | 250-516-2922 |



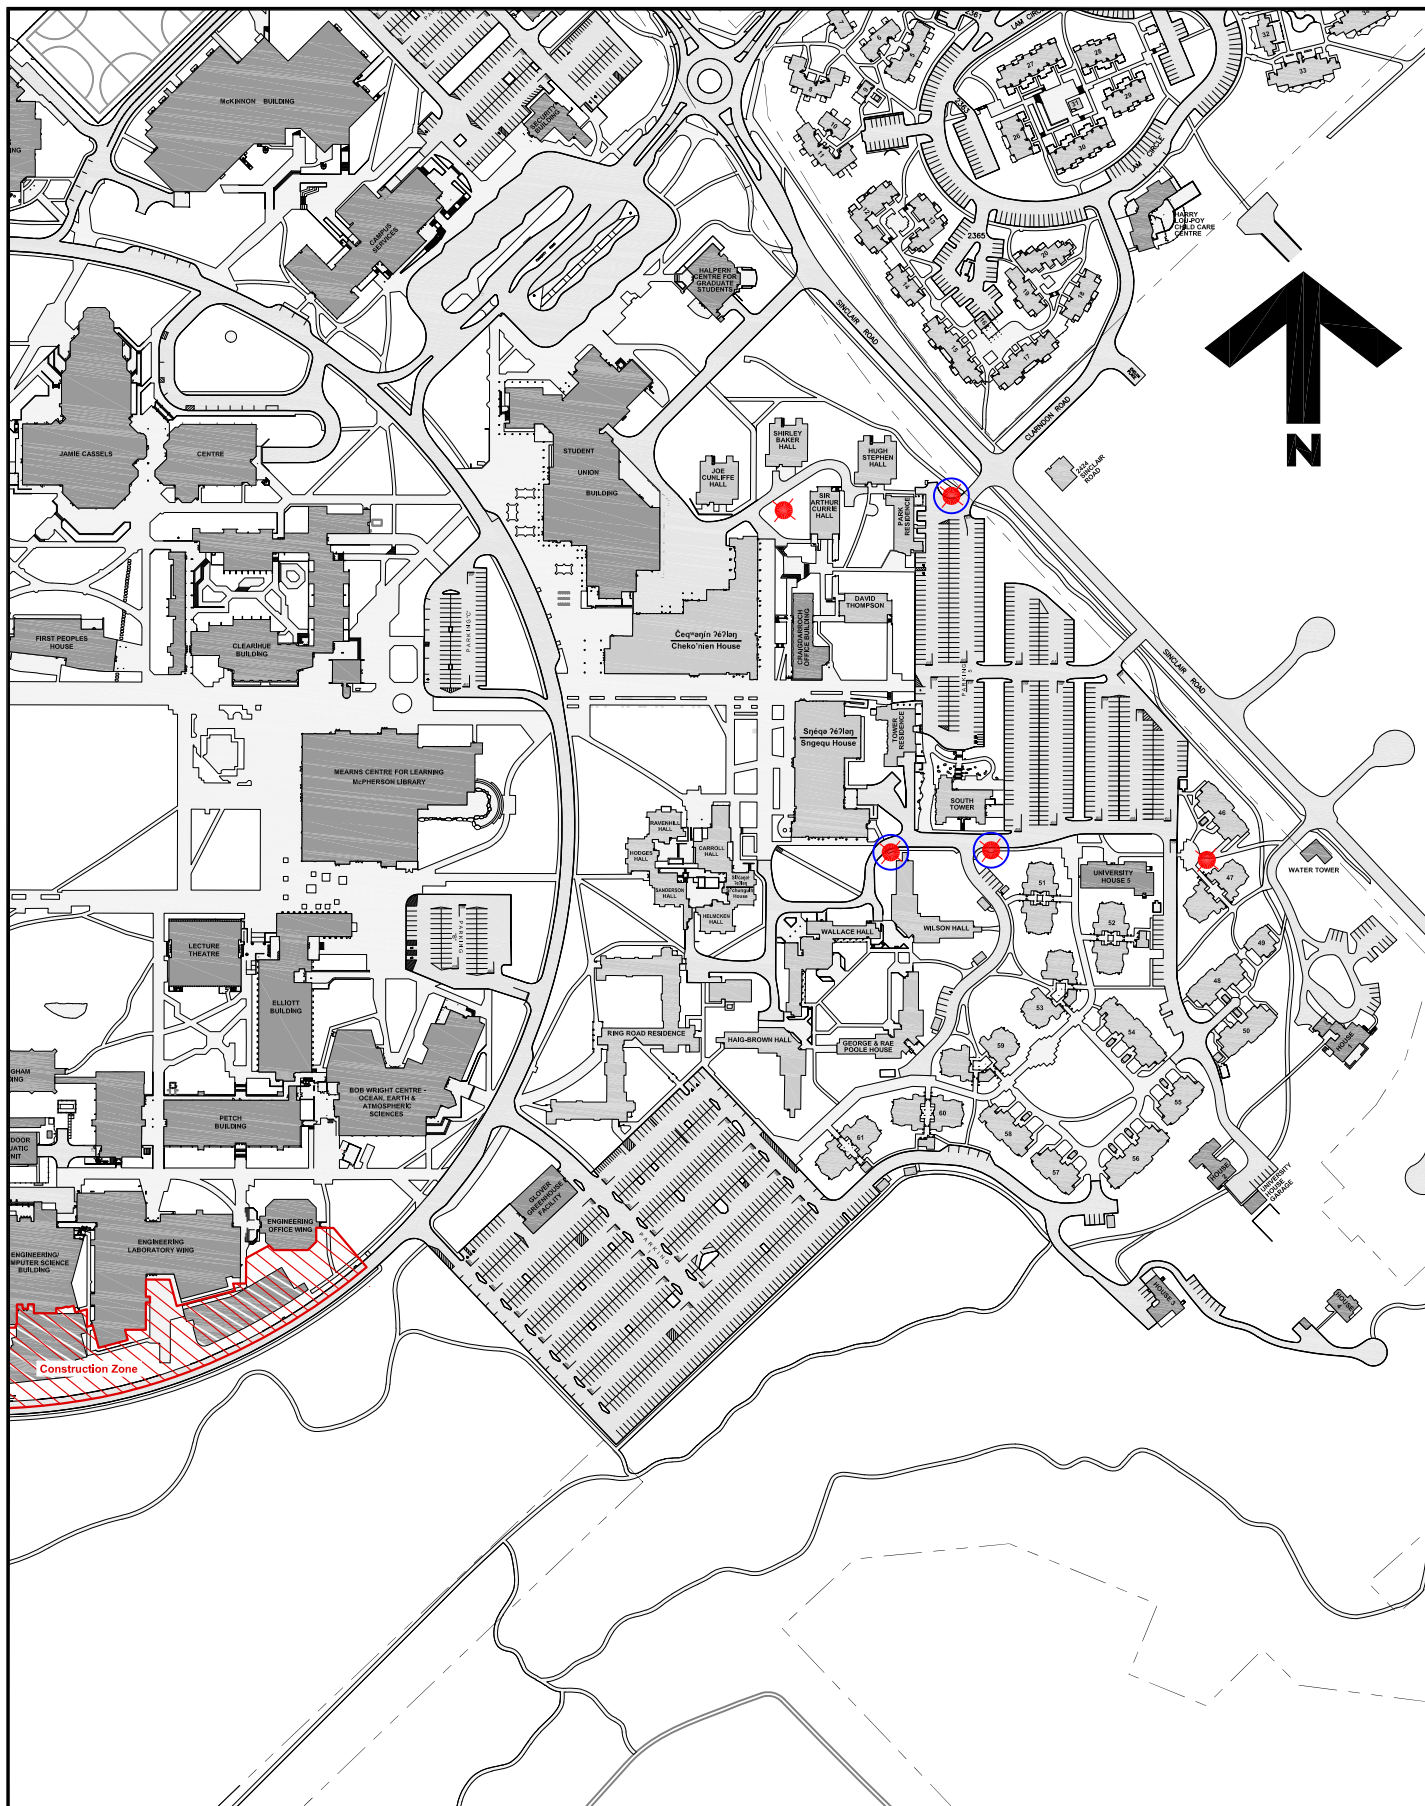



**University
of Victoria**

Facilities Management

Notes:

-  Hydrant Testing With Water Flow
-  Hydrant Monitoring / Testing Without Water Flow

Title:

**Student Housing Expansion
Fire Hydrant Testing Plan
Project Notice**

Date:

11 February 2025

Scale:

1:4000

Drawn By:

JW

Project Number:

22-05764

Drawing No.

SK1