


## FACILITIES MANAGEMENT

Saunders Building

PO Box 1700 STN CSC Victoria BC V8W 2Y2 Canada

---

<b>Title:</b>	David Turpin Building GIS Geomatics Laboratory Renovation – Exterior Louvered Grille Install
<b>Location:</b>	David Turpin Building A-Wing
<b>Description:</b>	<p>Facilities Management will be working with Aral Construction on the installation of a louvered grille on the exterior of room A249 as part of the renovation.</p> <p>This work will require an aerial lift to remove the existing window-pane and install the new louvered grille. See attached map for the location of the lift.</p> <p>The project will be distractive to the adjacent areas intermittently during the work. The adjacent exit will be for emergency use only. Please use caution around the demarked areas, barricades and obey all safety controls.</p> <p>We apologize for any inconvenience this may cause.</p>
<b>Time frame:</b>	February 19 <sup>th</sup> & 20 <sup>th</sup> , 2025, 7:30am to 4:00pm
<b>FMGT contact:</b>	Terry Moen, Project Manager
<b>Email address:</b>	tmoen@uvic.ca
<b>Phone:</b>	(250) 721-7620

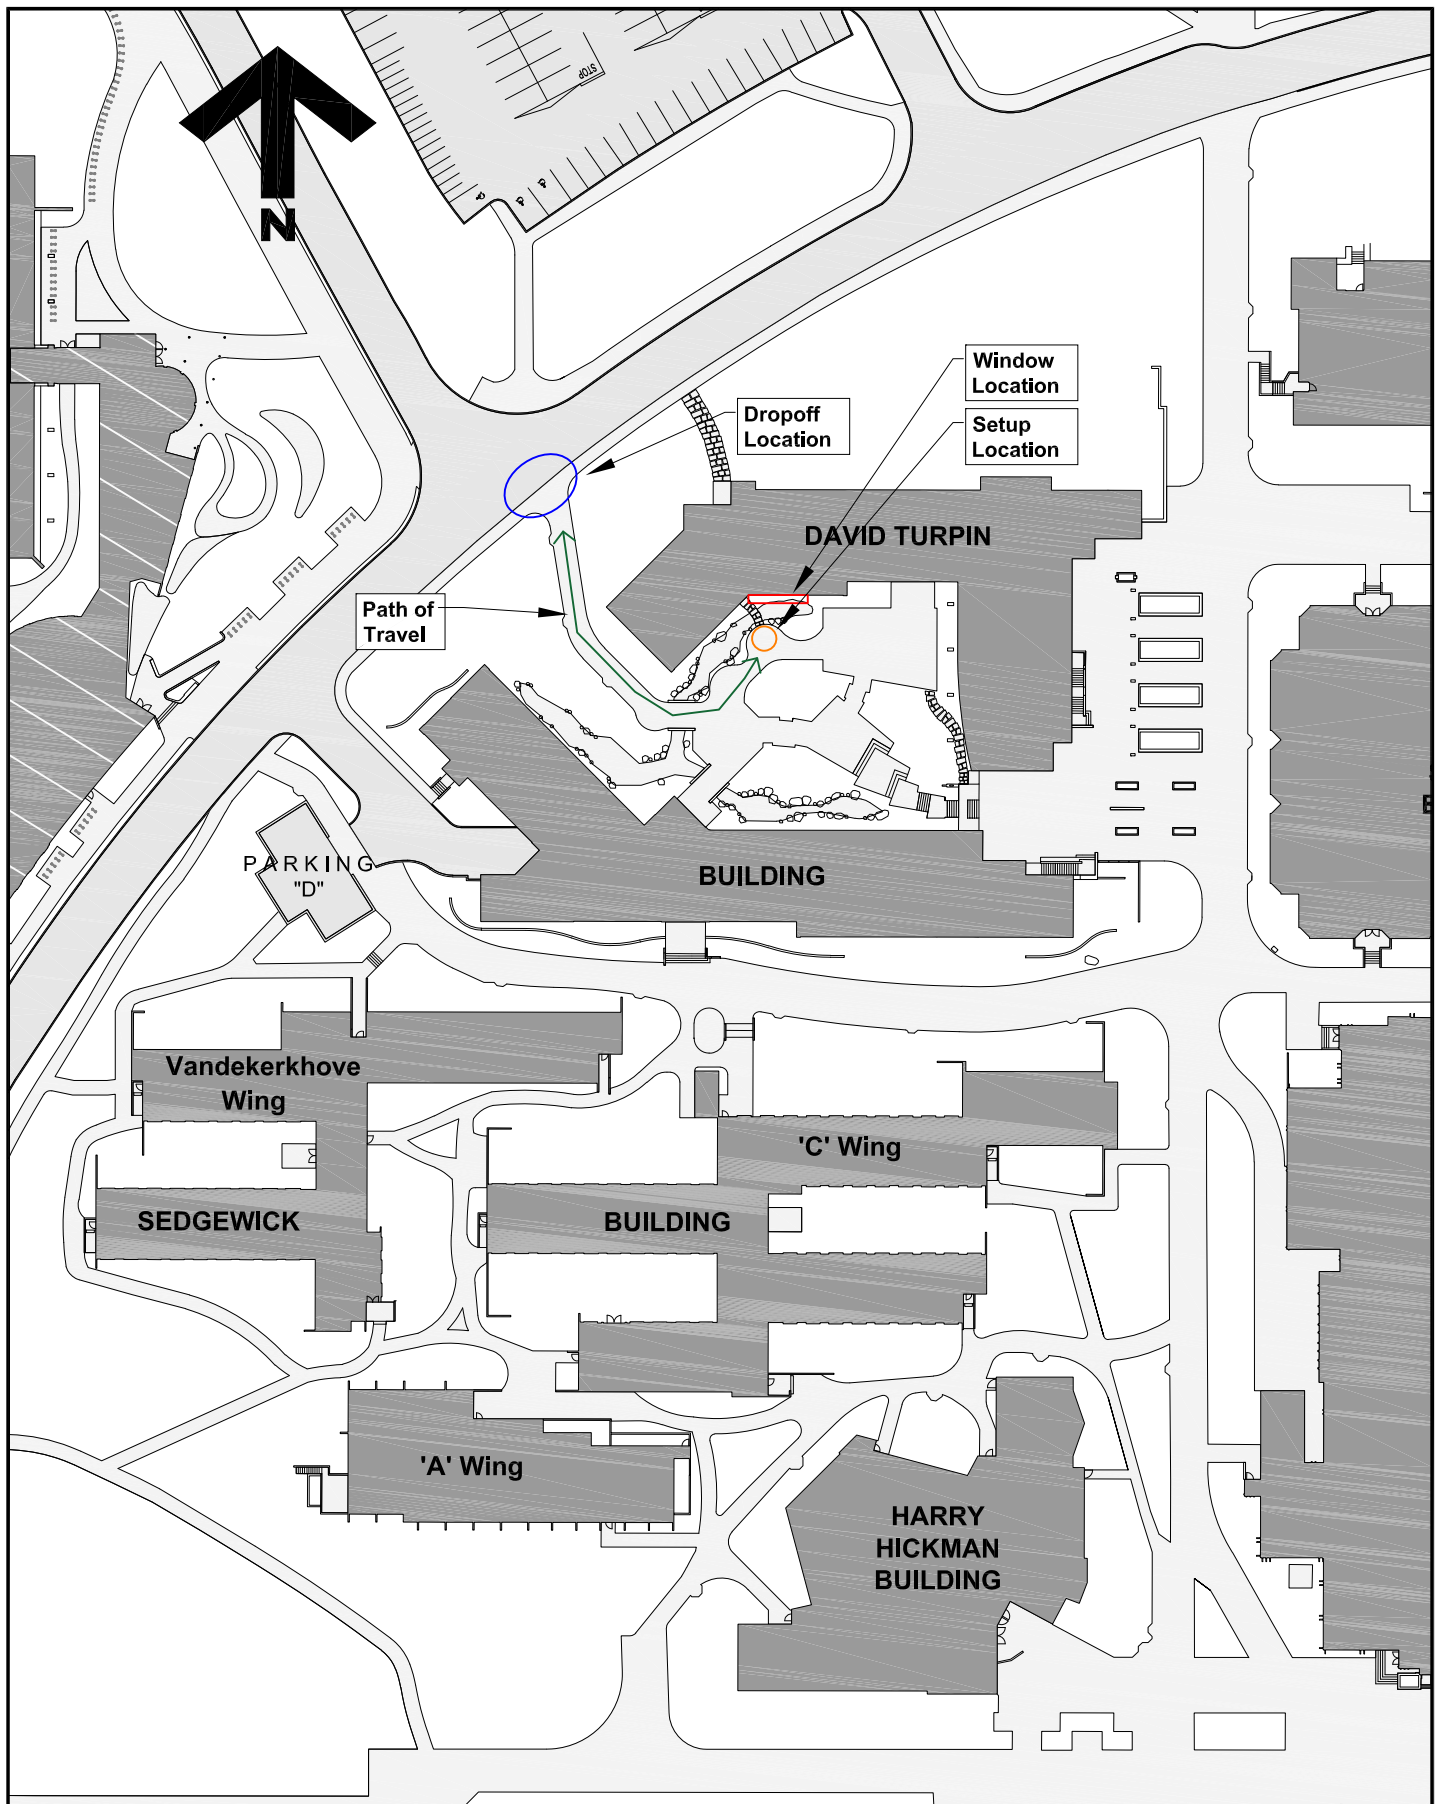

**University  
of Victoria**

**Facilities Management**

Notes:

Title:

**David Turpin Building  
Geomatics Lab  
Exterior Works  
Project Notice**

Date:

**11 February 2025**

Scale:

**1:1000**

Drawn By:

**JW**

Project Number:

**22-05510**

Drawing No.

**SK1**