


## FACILITIES MANAGEMENT

Saunders Building

PO Box 1700 STN CSC Victoria BC V8W 2Y2 Canada

---

<b>Title:</b>	24-06433 Engineering Lab Wing (ELW) B231 Renovations <b>Lower Floor Hallway Scaffolding Requirement</b>
<b>Location:</b>	Engineering Lab Wing (ELW) Lower Floor Hallway
<b>Description:</b>	<p>Facilities Management working with Aral Construction (2014) Ltd will be completing the ELW B231 Energy Generation Lab renovations.</p> <p>The existing mechanical and sanitary services are located above the first floor hallway ceiling space and scaffolding will be required to access them and complete the builder's contract work.</p> <p>This work will be noisy from time to time and maybe distractive during the project execution.</p> <p>Sorry for any inconvenience this project may cause as we complete this research laboratory upgrade.</p> <p>Please use caution in the lower hallway area and obey all safety signage.</p>
<b>Time frame:</b>	April 14, 2025 to May 7, 2025
<b>FMGT contact:</b>	Gord Shirley, Project Manager
<b>Email address:</b>	<a href="mailto:gshirley@uvic.ca">gshirley@uvic.ca</a>
<b>Phone:</b>	250-213-3267

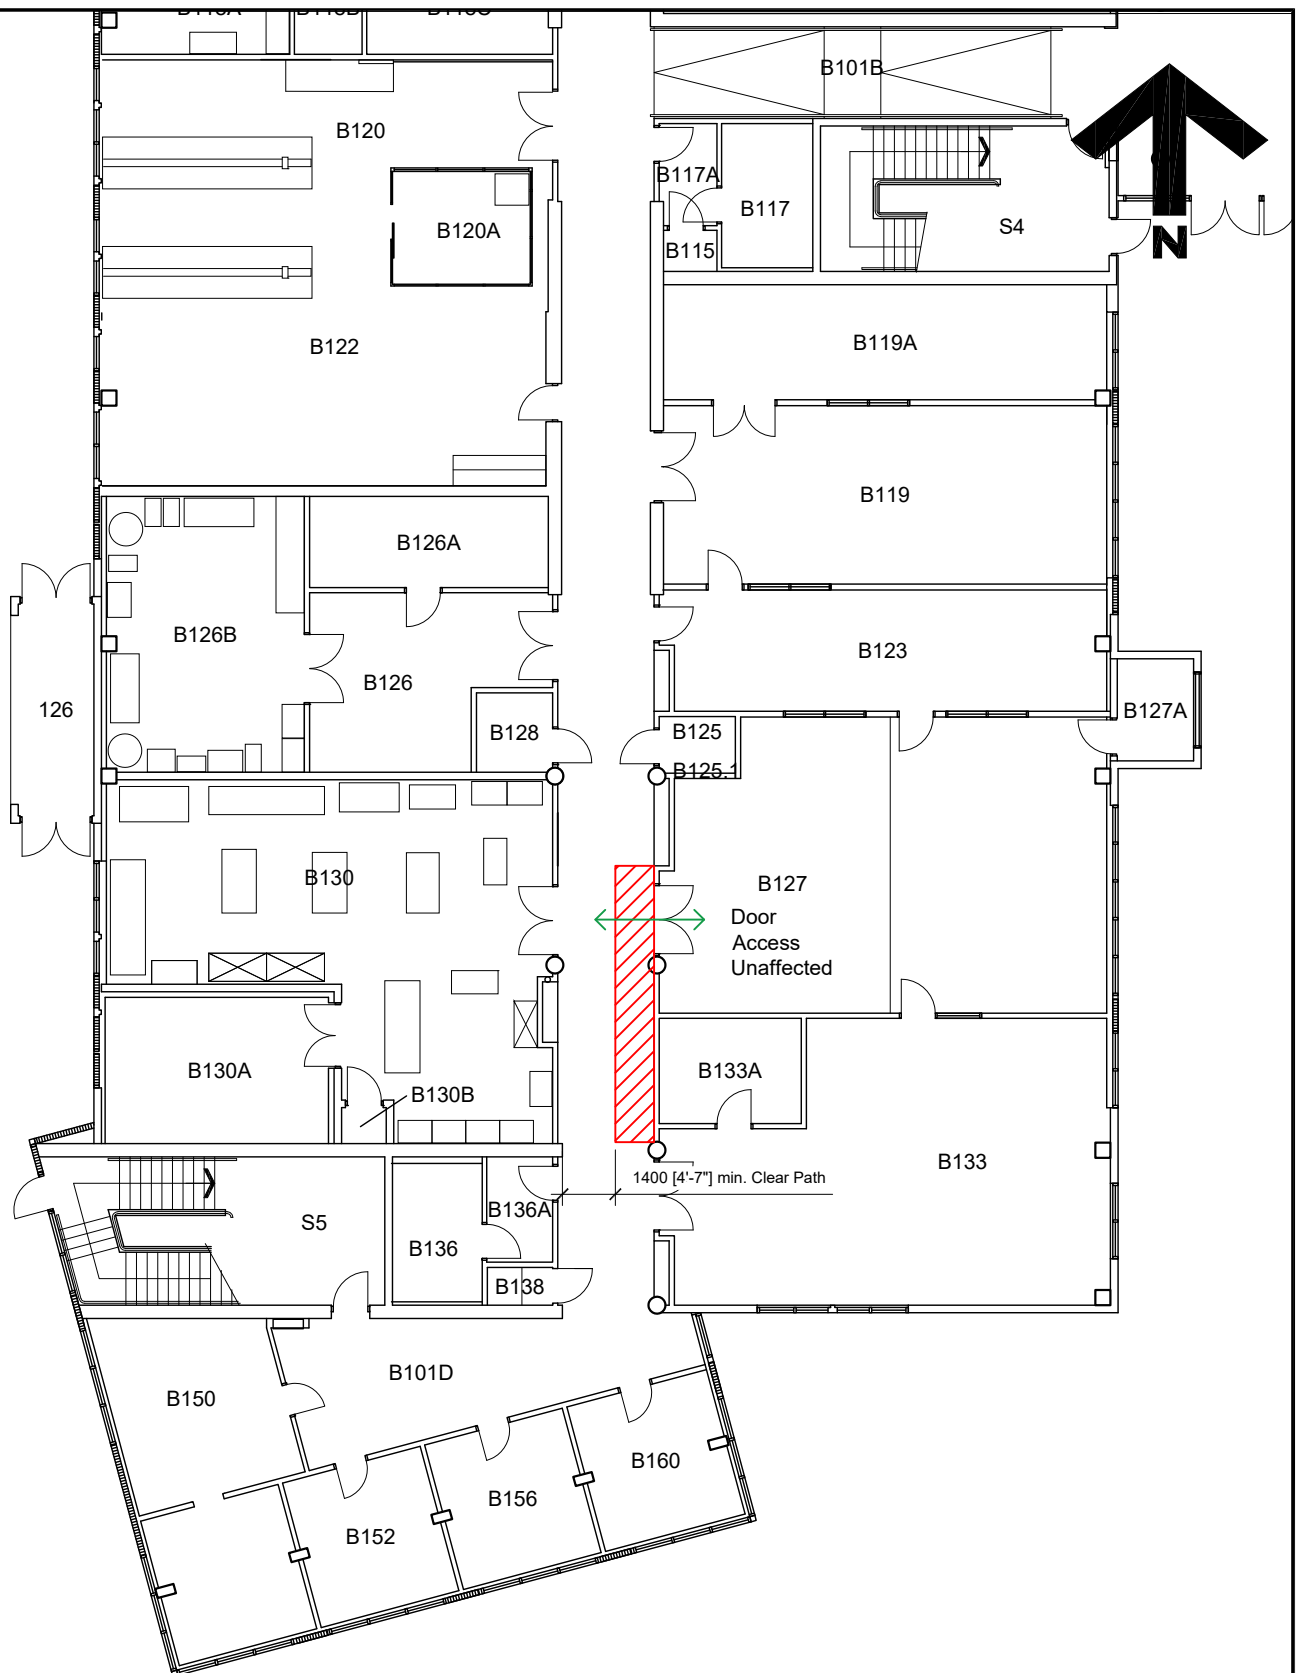

**University  
of Victoria**

Facilities Management

Notes:



Scaffolding

Title:

**Engineering Lab Wing  
B231 Energy Lab Renovations  
Level 1 Scaffolding Plan  
Project Notice**

Date:

**9 April 2025**

Scale:

**1:200**

Drawn By:

**JW**

Project Number:

**F06433**

Drawing No.

**SK1**