


FACILITIES MANAGEMENT

Saunders Building

PO Box 1700 STN CSC Victoria BC V8W 2Y2 Canada

Title:	Greenway Tree Removal and Replacement
Location:	Greenway at Cheko'nien House and Sngequ House— (see attached sketch for areas of work)
Description:	<p>Facilities Management, EDK, and Livingstone's will be conducting tree maintenance and enhancements along the Greenway at Cheko'nien House and Sngequ House starting Monday, April 28, 2025, including the removal and replacement of trees. Fern plantings will be temporarily relocated to facilitate the work. Vehicular equipment such as a chipper truck, crane truck, and slinger will be utilized, generating intermittent noise.</p> <p>Cones and work area delineators will be in place.</p>
Time frame:	Monday April 28 th through Friday May 2 nd approximately from 7:00 am to 5:00 pm
FMGT contact: Secondary contact:	Kim Frechette, Project Manager Fergus O'Neill, Lead Project Manager
Email address:	kfrechette@uvic.ca foneill@uvic.ca
Phone:	Kim Frechette: 250-516-2922 Fergus O'Neill: 250-213-3919

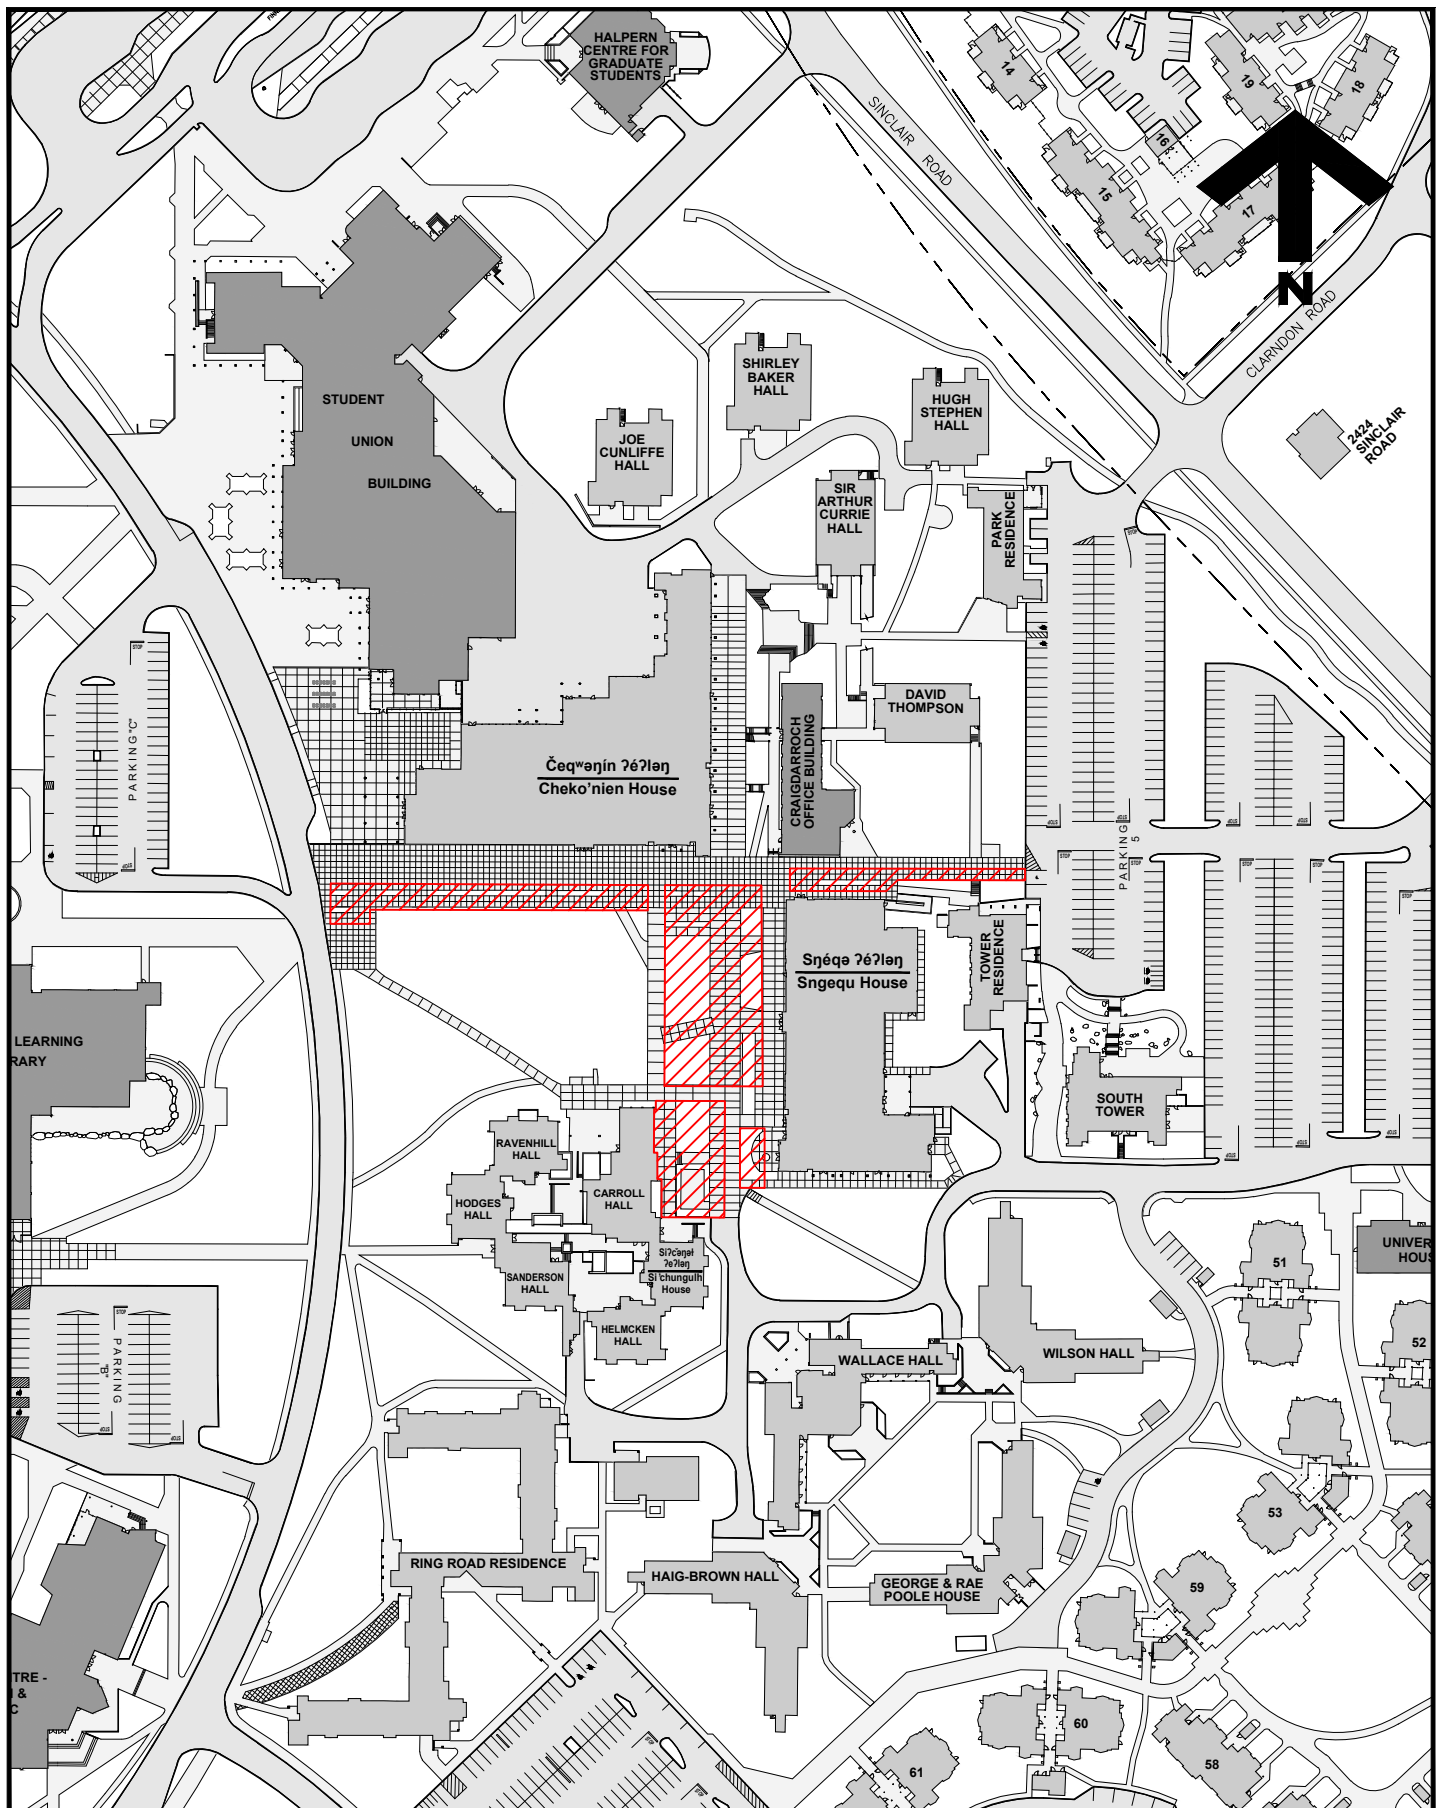

**University
of Victoria**

Facilities Management

Notes:

 Area of Work

Title:

**Student Housing Development
Tree Replacement
Project Notice**

Date:

25 April 2025

Scale:

1:2000

Drawn By:

JW/DP

Project Number:

16-02265

Drawing No.

SK1