


## FACILITIES MANAGEMENT

Saunders Building

PO Box 1700 STN CSC Victoria BC V8W 2Y2 Canada

---

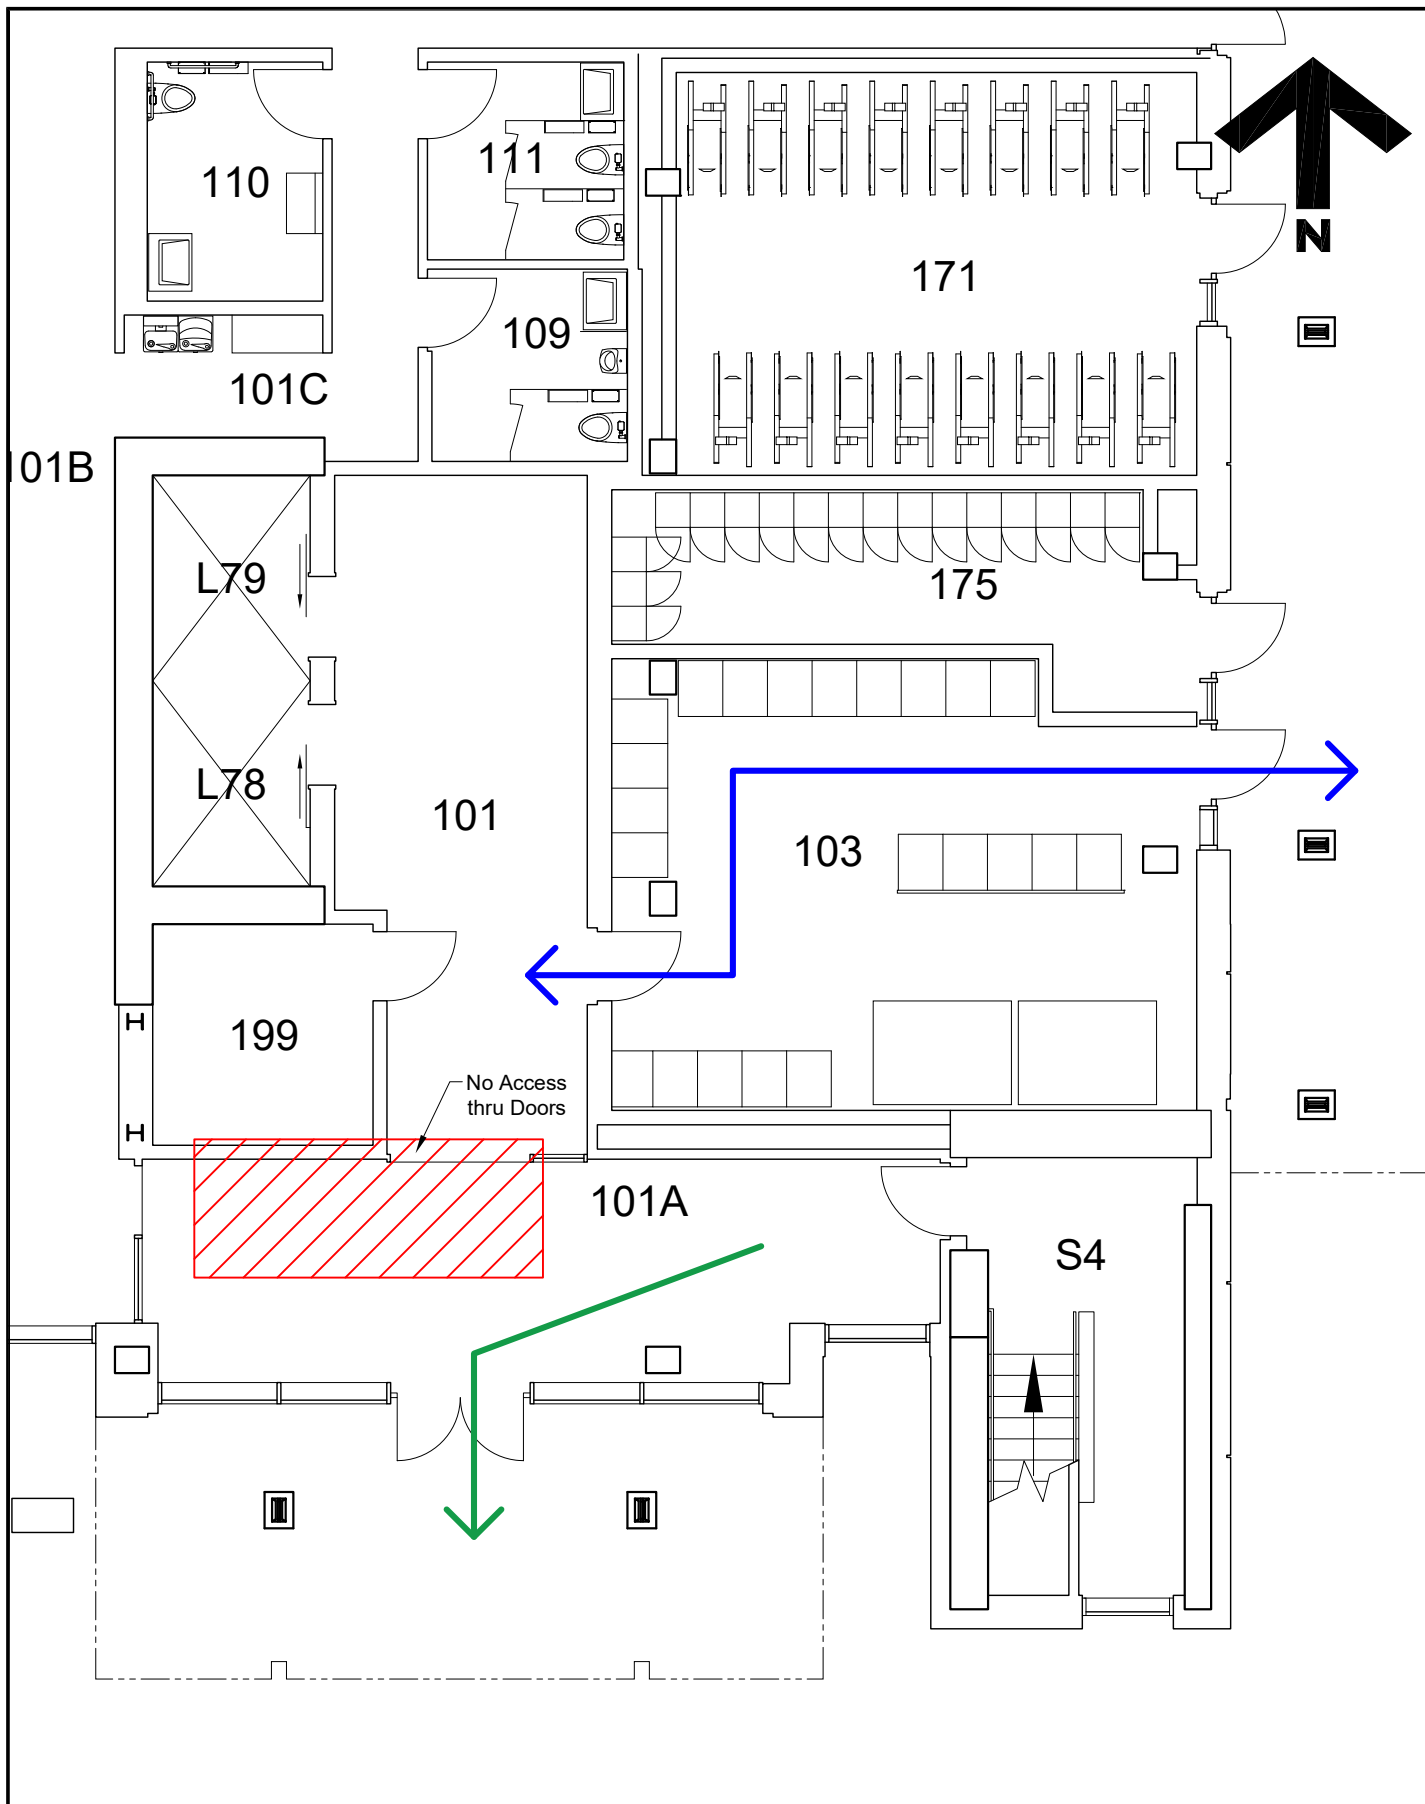


<b>Title:</b>	<b>Cheko'nien Vestibule Door Work</b>
<b>Location:</b>	Inner Vestibule at Cheko'nien House Residence Entry
<b>Description:</b>	<p>Facilities Management, Phoenix Glass Inc. will be making modifications to the door frames to the interior vestibule door at Cheko'nien House. These doors and the vestibule will not be available for use during the time frame below. Building occupant access to the residential floor levels will be via the Central Waste and Recycling Room 103 to access and use the elevators. The stairs will be available for emergency use only.</p> <p>Please refer to the attached map for access routes.</p>
<b>Time frame:</b>	From 8:00 a.m. May 7 <sup>th</sup> to 5:00 pm May 8 <sup>th</sup> approximately
<b>FMGT contact:</b> <b>Secondary contact:</b>	Kim Frechette, Project Manager Fergus O'Neill, Lead Project Manager
<b>Email address:</b>	<a href="mailto:kfrechette@uvic.ca">kfrechette@uvic.ca</a> <a href="mailto:foneill@uvic.ca">foneill@uvic.ca</a>
<b>Phone:</b>	Kim Frechette: 250-516-2922 Fergus O'Neill: 250-213-3919



**University  
of Victoria**

Facilities Management

**Notes:**

-  Area of Work
-  Accessible Access to Elevators
-  Emergency Exit Only

**Title:**

**Student Housing Development  
Cheko'nien Temporary  
Residence Entrance Closure**

**Date:**

**29 April 2025**

**Scale:**

**1:100**

**Drawn By:**

**JW**

**Project Number:**

**16-02265**

**Drawing No.**

**SK1**