



Facilities Notice

Capital Development & Delivery | Facilities Management
Saunders Building, PO Box 1700 STN CSC Victoria BC V8W 2Y2 Canada
T 250-721-7591 | www.uvic.ca/fmgt

Title: Engineering Expansion Project
ECS Loading Bay and bike racks - closure

Location: Rear ECS off Petch Fire Lane

Description: In support of the Engineering Expansion Project, Bird Construction and FMGT Project Management Services will need to stage a boom lift at the Petch Fire Lane corner of ECS to facilitate conduit install to the upper ECS roof, and maintain a control drop zone set up around the lift and working area (see attached location plan).


Please remove all bikes from this area by end of day Mon. July 7, as this area will be cordoned off for the duration of this work. Please obey all construction signage restricting access in this area.

Time frame: Wednesday, July 9– Friday, July 18, 2025

FMGT contact: Orianne Johnson, Project Manager
Adam Gerber, Project Manager

Email address: oriannejohnson@uvic.ca
apgerber@uvic.ca


Phone: 250-216-0387 (OJ)
250-213-2055 (AG)

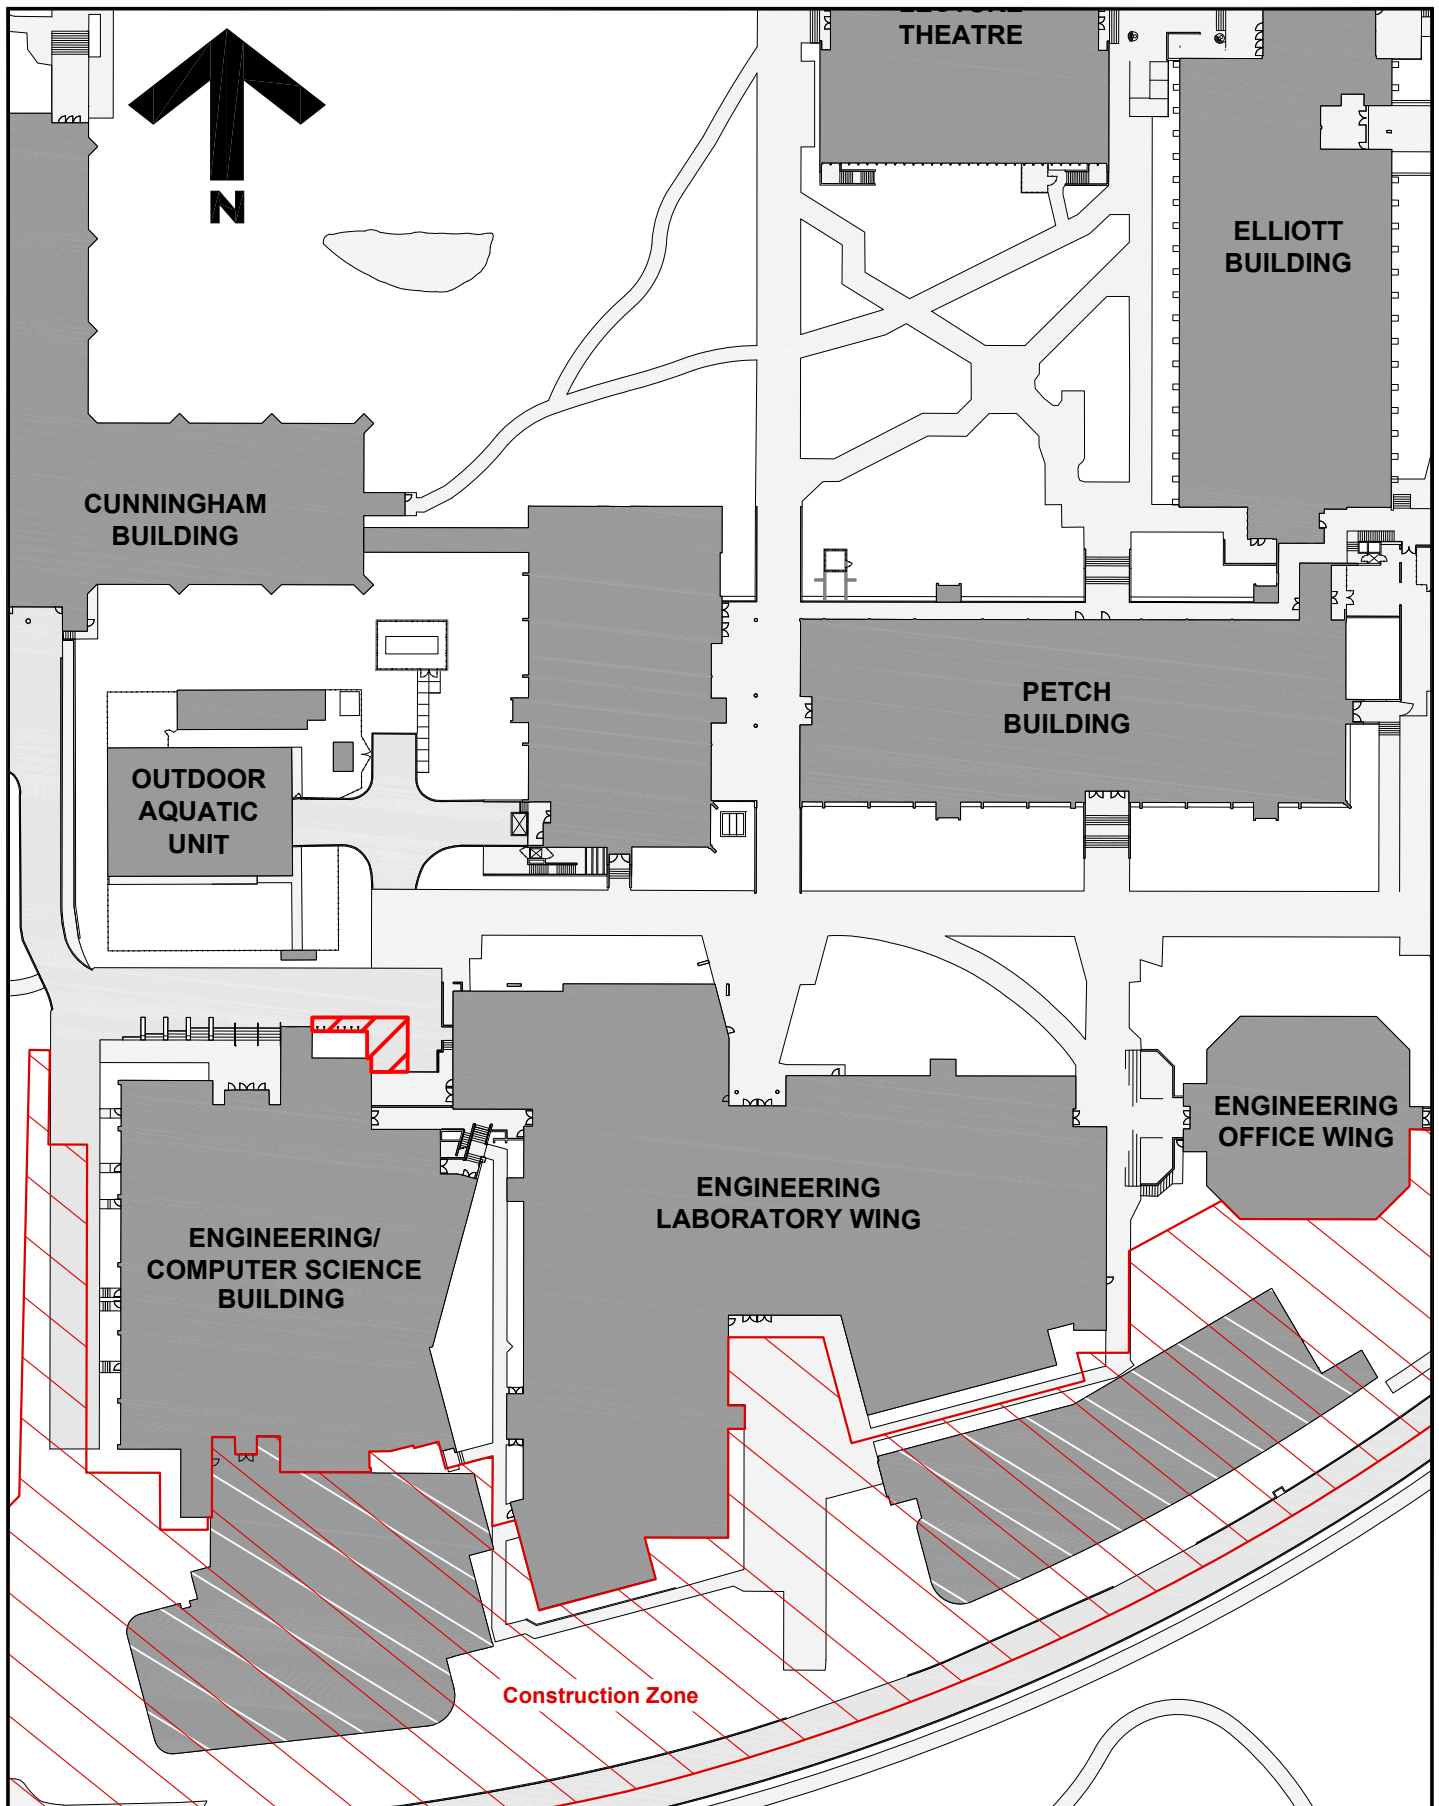

**University
of Victoria**

Facilities Management

Notes:

 **Area of Work
-Bike Racks and 1 Loading
Bay Closed for Duration of
Work**

Title:

**Engineering Computer Science
Expansion
Boom Lift
Project Notice**

Date:

20 June 2025

Scale:

1:1000

Drawn By:

JW

Project Number:

19-04057

Drawing No.

SK1