



# Facilities Notice

Capital Development & Delivery | Facilities Management  
Saunders Building, PO Box 1700 STN CSC Victoria BC V8W 2Y2 Canada  
T 250-721-7591 | [www.uvic.ca/fmgt](http://www.uvic.ca/fmgt)

---

**Title:** Cornett Building – Partial Roof Replacement 2025

**Location:** Cornett Building – A & B Wings

**Description:** Facilities Management is working with Flynn Canada on the roof replacement of the northeast of the Cornett Building, starting Wednesday July 9, with completion targeted for August 31.

The areas of replacement, including the contractor's mobilization area, are shown on the attached map.

There will be noisy work from July 9 to July 14 while the rock ballast is being vacuumed off the roof areas. The vacuum truck will be located in the mobilization area. Please keep windows closed during this time as this work may create dust.

**There will be a crane on site July 9 and July 14.**


Please respect the directions of safety officers and signage during this time.

**Time frame:** Wednesday, July 9 to Sunday, August 31, 2025

**FMGT contact:** Tatiana Rios, Project Manager

**Email address:** [trios@uvic.ca](mailto:trios@uvic.ca)

**Phone:** 236-638-5387

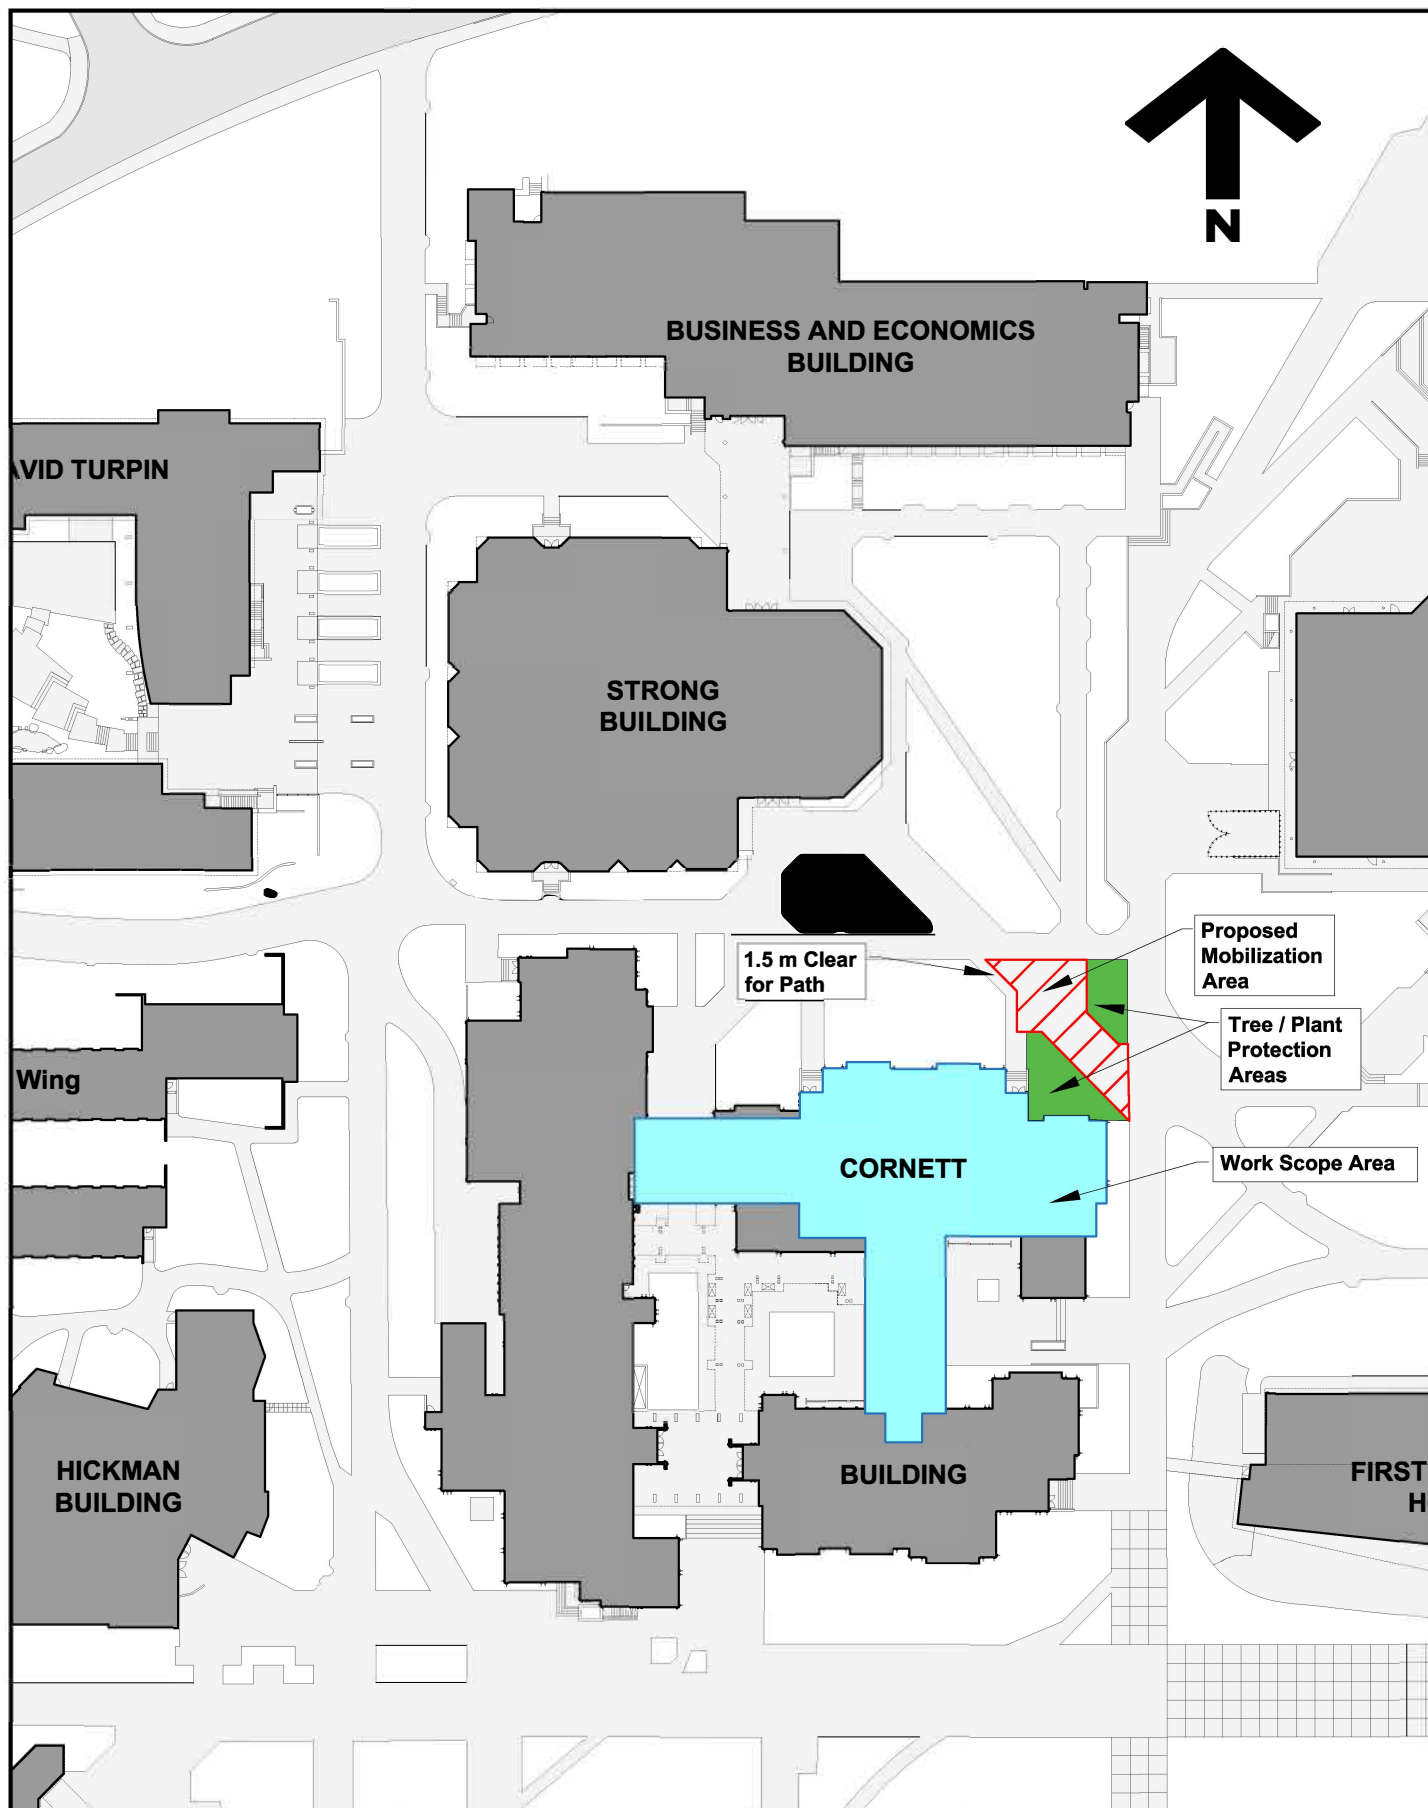

**University  
of Victoria**

**Facilities Management**

Notes:

Title:  
**Cornett Partial  
Roof Replacement 2025  
Proposed Mobilization Area**

Date: **10 February 2025**  
Scale: **1:1000**  
Drawn By: **JW**  
Project Number: **24-06517**  
Drawing No. **SK1**