




Facilities Notice

Capital Development & Delivery | Facilities Management
Saunders Building, PO Box 1700 STN CSC Victoria BC V8W 2Y2 Canada
T 250-721-7591 | www.uvic.ca/fmgt

Title:	Cornett Building - Partial Roof Replacements 2025
Location:	Cornett Building A Wing, B Wing,
Description:	<p>Facilities Management is working with Flynn Canada on the roof replacement of the northeast of the Cornett building starting Wednesday, July 9th with completion targeted for August 31st.</p> <p>The areas of replacement including the contractor's mobilization area are shown on the attached map.</p> <p>This work includes the removal of the metal flashings that have a minimal amount of caulking that is asbestos containing. The workers removing the flashing will be using removal procedures mandated by WorkSafe BC. This work is scheduled to start on Thursday, July 17th and be completed by Friday, July 18th. Please keep windows closed on these days.</p> <p>Please respect the directions of safety officers and signage during this time.</p>
Time frame:	Wednesday, July 9 th to Sunday, August 31 st , 2025
FMGT contact:	Tatiana Rios, Project Manager
Email address:	trios@uvic.ca
Phone:	236-638-5387

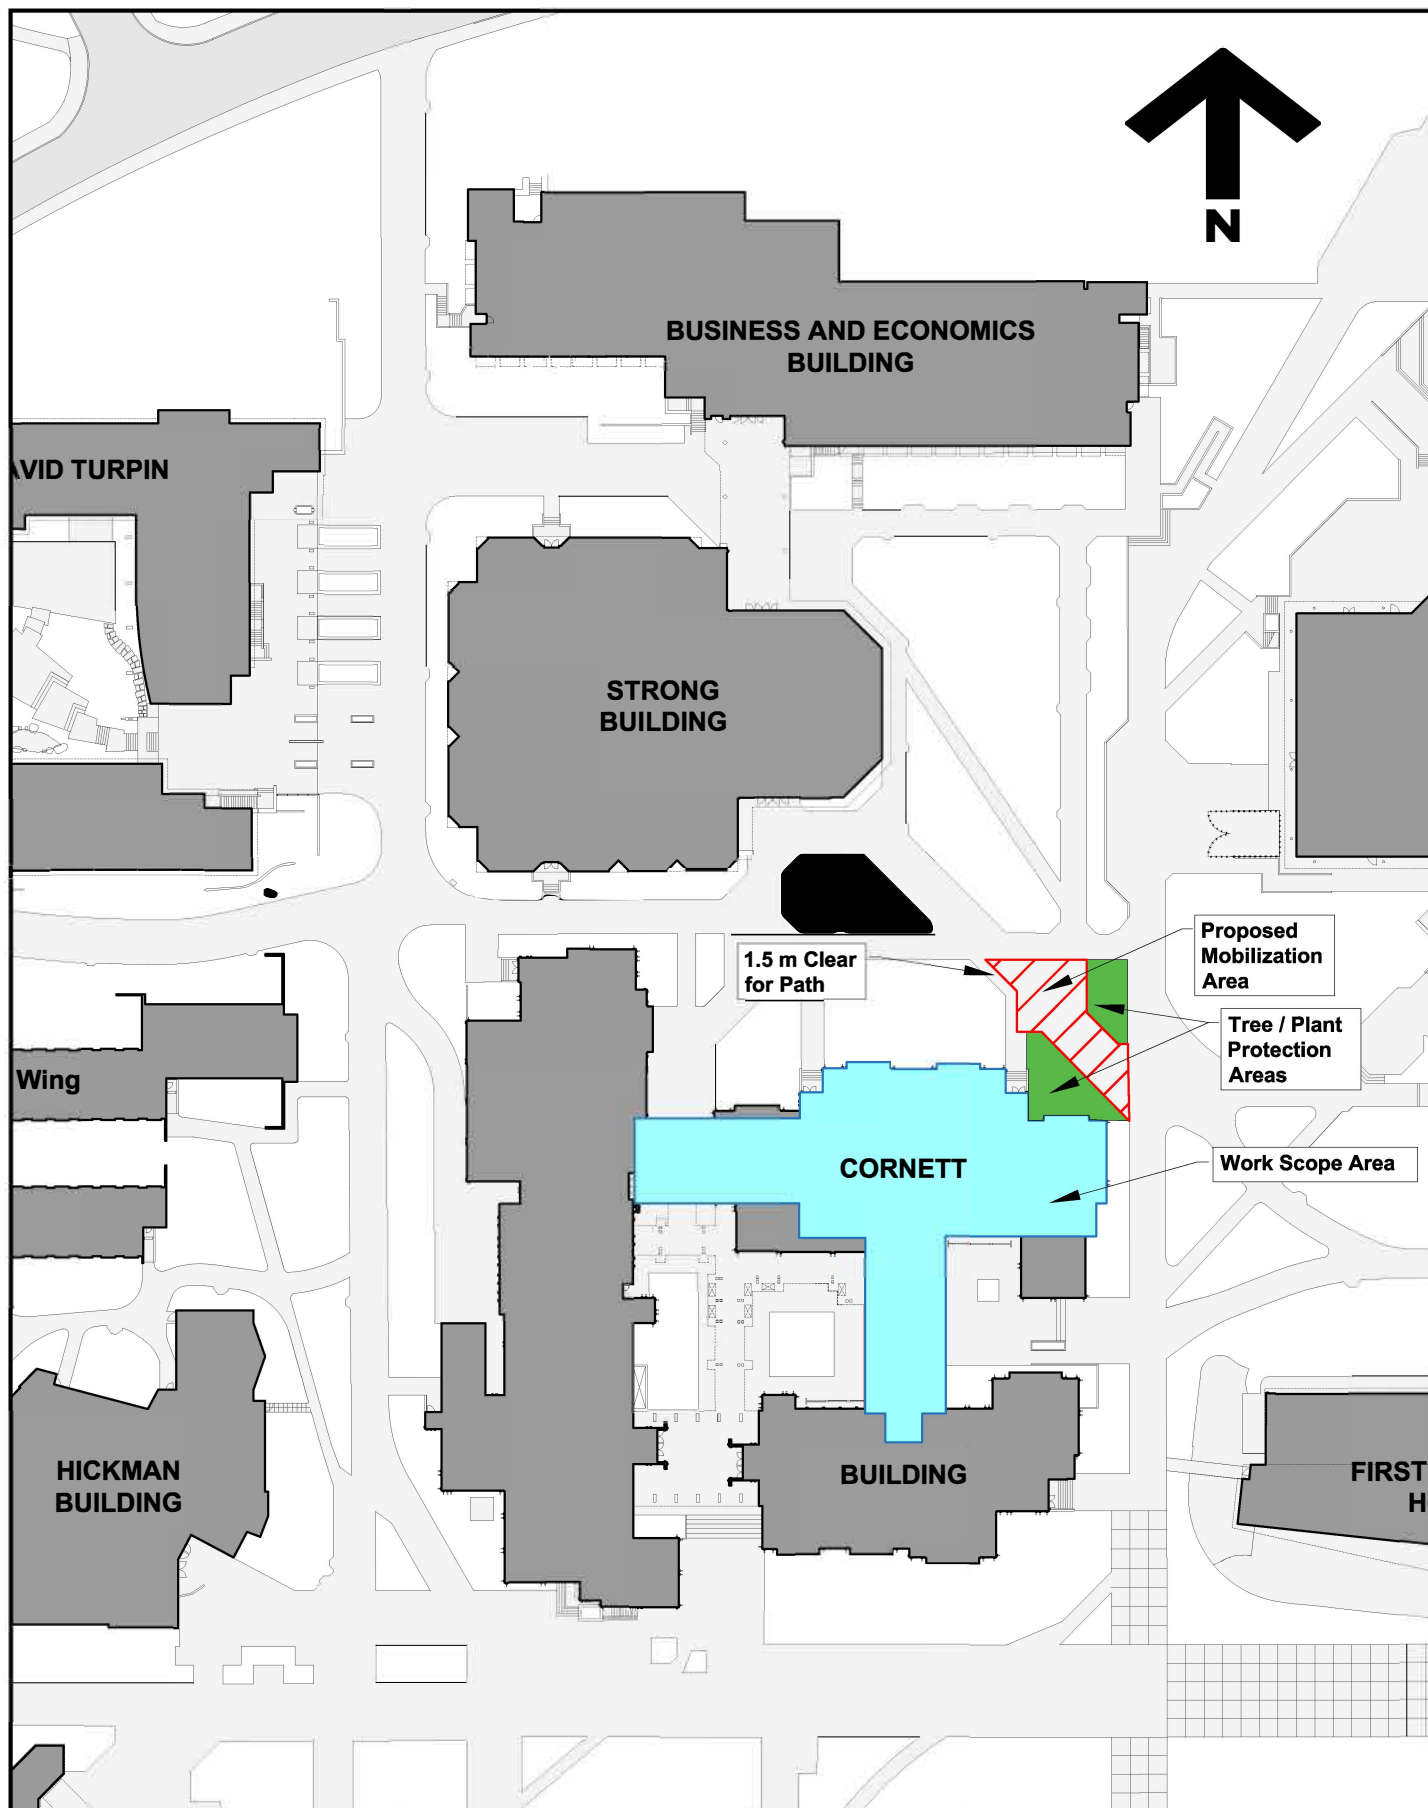

**University
of Victoria**

Facilities Management

Notes:

Title:
**Cornett Partial
Roof Replacement 2025
Proposed Mobilization Area**

Date: **10 February 2025**
 Scale: **1:1000**
 Drawn By: **JW**
 Project Number: **24-06517**
 Drawing No. **SK1**