




Facilities Notice

Capital Development & Delivery | Facilities Management
Saunders Building, PO Box 1700 STN CSC Victoria BC V8W 2Y2 Canada
T 250-721-7591 | www.uvic.ca/fmgt

Amended Dates

Title:	Cornett Building - Partial Roof Replacements 2025
Location:	Cornett Building A Wing, B Wing.
Description:	Facilities Management is working with Flynn Canada on the roof replacement of the northeast of the Cornett building. The areas of replacement including the contractor's mobilization area are shown on the attached map. There will be a crane on site and noisy work scheduled for Thursday August 7th, 2025, and Monday August 11th, 2025. The crane will be loading rock ballast onto various sections of the roof and the rock will then be spread by wheelbarrow. The installation of metal flashing will begin on August 7th continue and is targeted for completion by August 29th, 2025. Please respect the directions of safety officers and signage during this time.
Time frame:	Crane on-site and ballast install: Wednesday, Thursday August 7 th & Monday August 11 th , 2025.
FMGT contact:	Tatiana Rios, Project Manager
Email address:	trios@uvic.ca
Phone:	236-638-5387

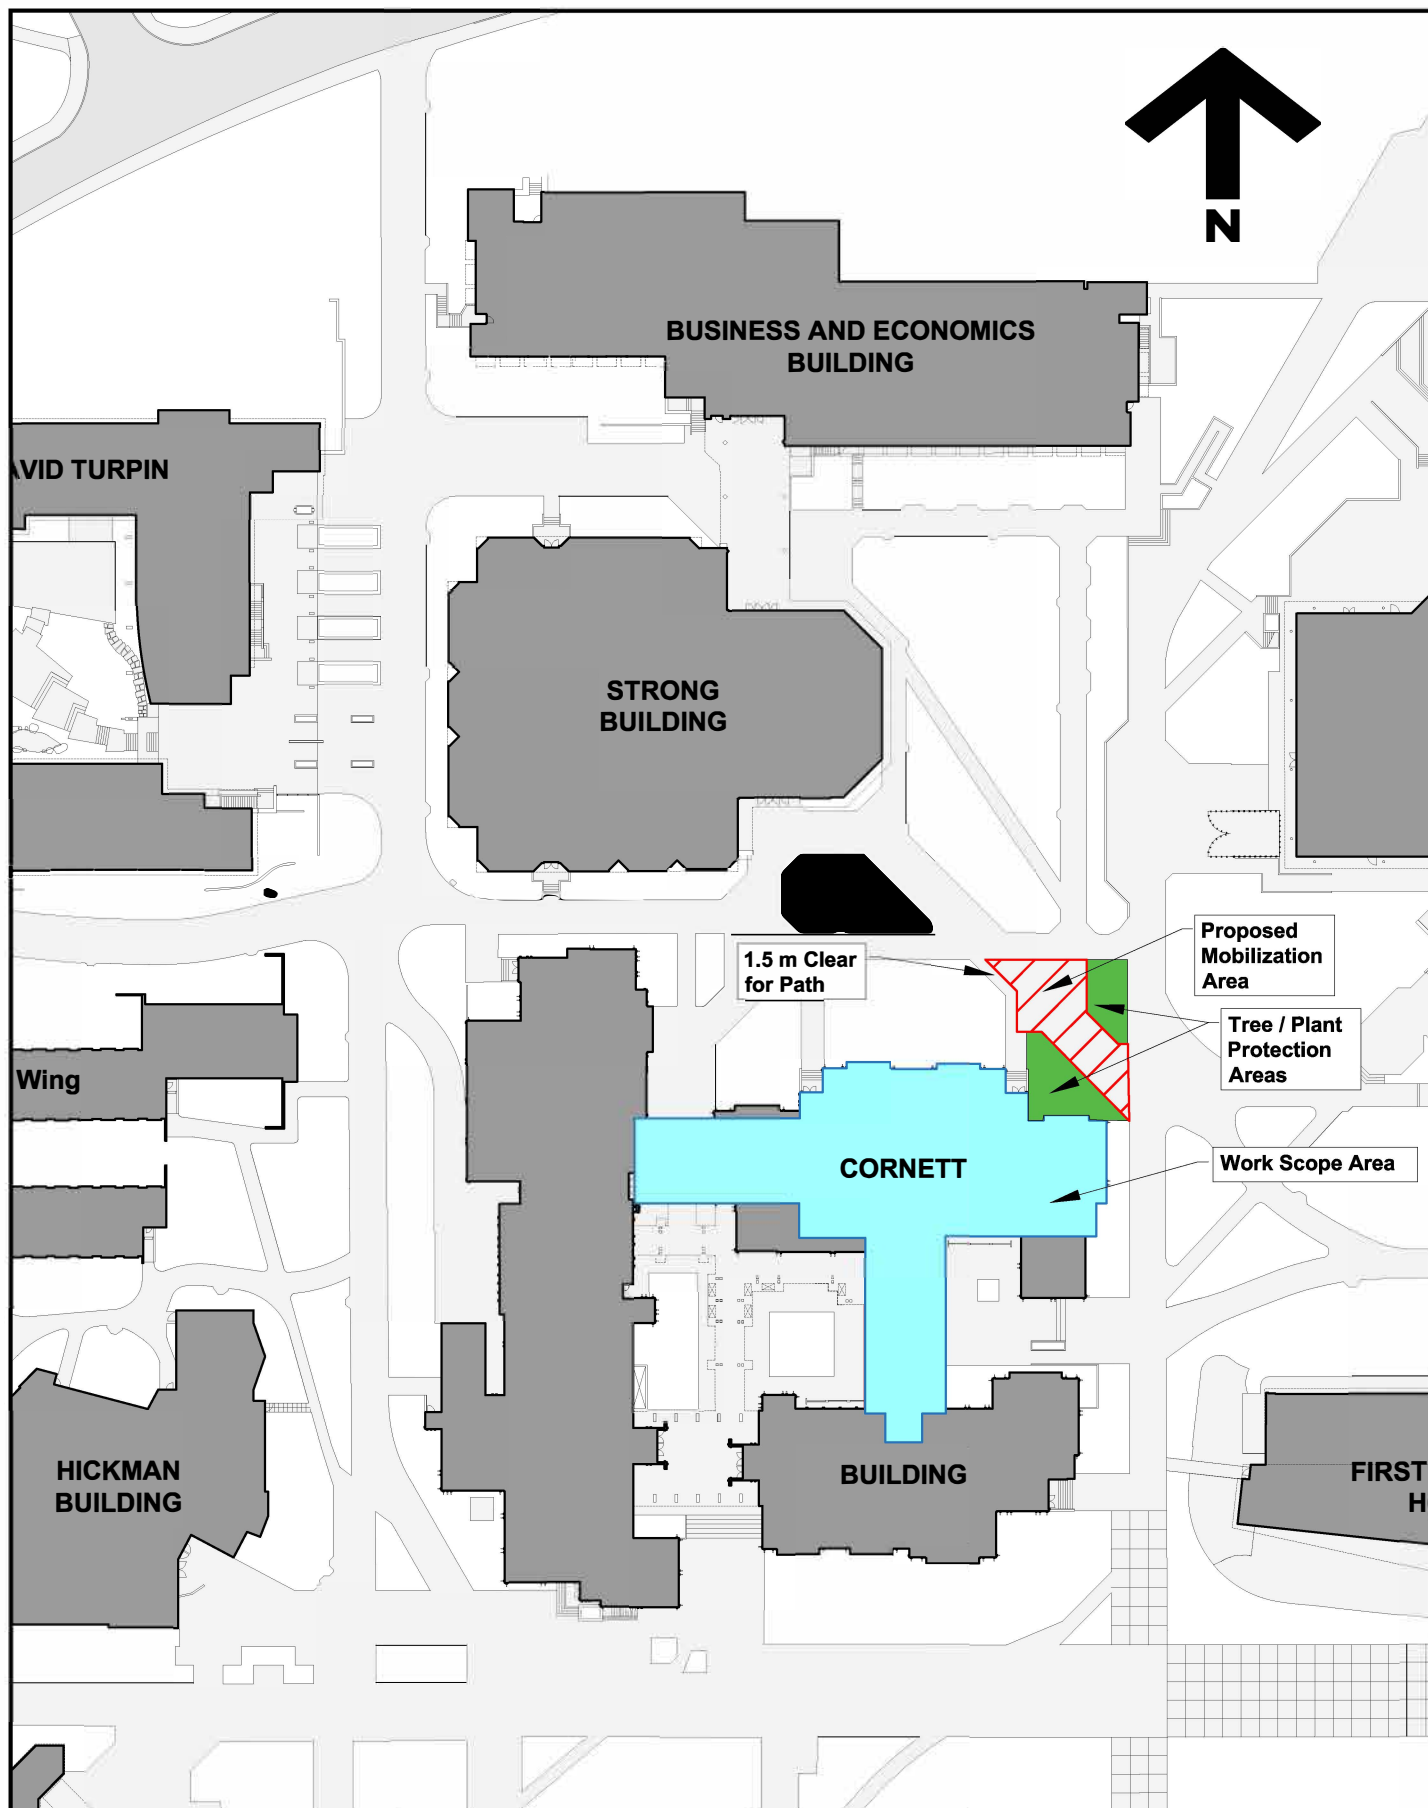

**University
of Victoria**

Facilities Management

Notes:

Title:
**Cornett Partial
Roof Replacement 2025
Proposed Mobilization Area**

Date: **10 February 2025**
Scale: **1:1000**
Drawn By: **JW**
Project Number: **24-06517**
Drawing No. **SK1**