




# Facilities Notice

Capital Development & Delivery | Facilities Management  
Saunders Building, PO Box 1700 STN CSC Victoria BC V8W 2Y2 Canada  
T 250-721-7591 | [www.uvic.ca/fmgt](http://www.uvic.ca/fmgt)

---

<b>Title:</b>	Cornett Building - Partial Roof Replacements 2025
<b>Location:</b>	Cornett Building A Wing, B Wing.
<b>Description:</b>	<p>Facilities Management is working with Flynn Canada on the roof replacement of the northeast of the Cornett building.</p> <p>The areas of replacement including the contractor's mobilization area are shown on the attached map.</p> <p><b>There will be a crane on site and noisy work scheduled for Tuesday, August 12<sup>th</sup>, 2025, the crane will be loading rock ballast onto various sections of the roof and the rock will then be spread by wheelbarrow.</b></p> <p><b>The crane scheduled for Monday, August 11<sup>th</sup>, 2025, has been canceled.</b></p> <p>The installation of metal flashing will begin on August 7<sup>th</sup> continue and is targeted for completion by August 29<sup>th</sup>, 2025.</p> <p>Please respect the directions of safety officers and signage during this time.</p>
<b>Time frame:</b>	Crane on-site and ballast install: Tuesday August 12 <sup>th</sup> , 2025.
<b>FMGT contact:</b>	Tatiana Rios, Project Manager
<b>Email address:</b>	<a href="mailto:trios@uvic.ca">trios@uvic.ca</a>
<b>Phone:</b>	236-638-5387

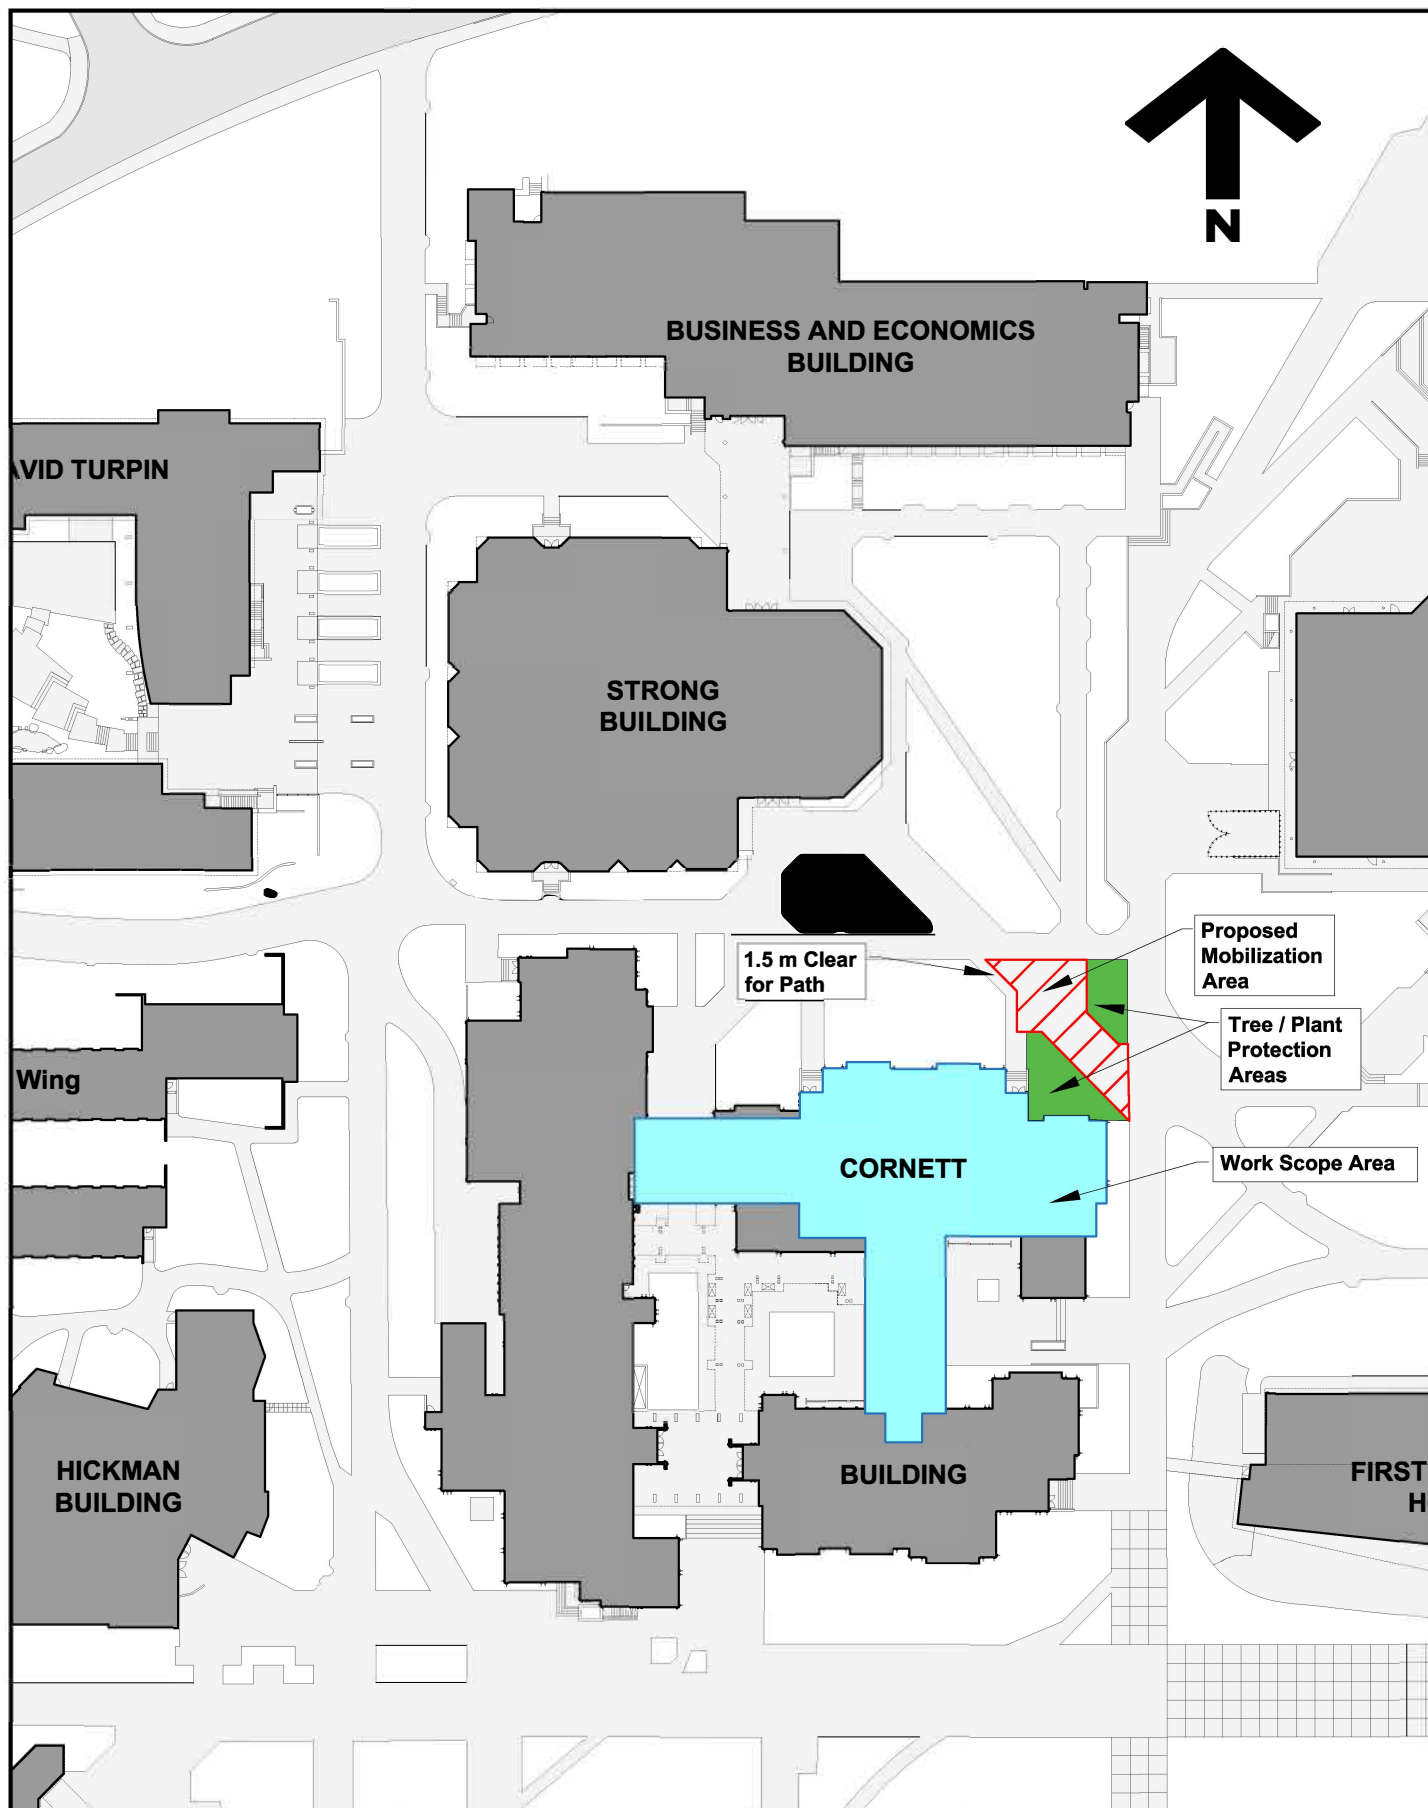

**University  
of Victoria**

**Facilities Management**

Notes:

Title:  
**Cornett Partial  
Roof Replacement 2025  
Proposed Mobilization Area**

Date: **10 February 2025**  
Scale: **1:1000**  
Drawn By: **JW**  
Project Number: **24-06517**  
Drawing No. **SK1**