




Facilities Notice

Capital Development & Delivery | Facilities Management
Saunders Building, PO Box 1700 STN CSC Victoria BC V8W 2Y2 Canada
T 250-721-7591 | www.uvic.ca/fmgt

Title:	Student Housing Expansion Project – Minor Asphalt Patching – Parking Lot 5
Location:	Parking Lot 5
Description:	<p>Facilities Management and PGL Environmental will be conducting minor patching of asphalt in Parking Lot 5. Work will consist of two to five patches approximately 12” in diameter.</p> <p>The work area will be delineated with traffic cones.</p> <p>Please see attached map for approximate location of patches.</p>
Time frame:	Friday, August 22, 2025 from 9:00am to 9:30am approximately
FMGT contact:	Kim Frechette, Project Manager
Email address:	kfrechette@uvic.ca
Phone:	250-516-2922

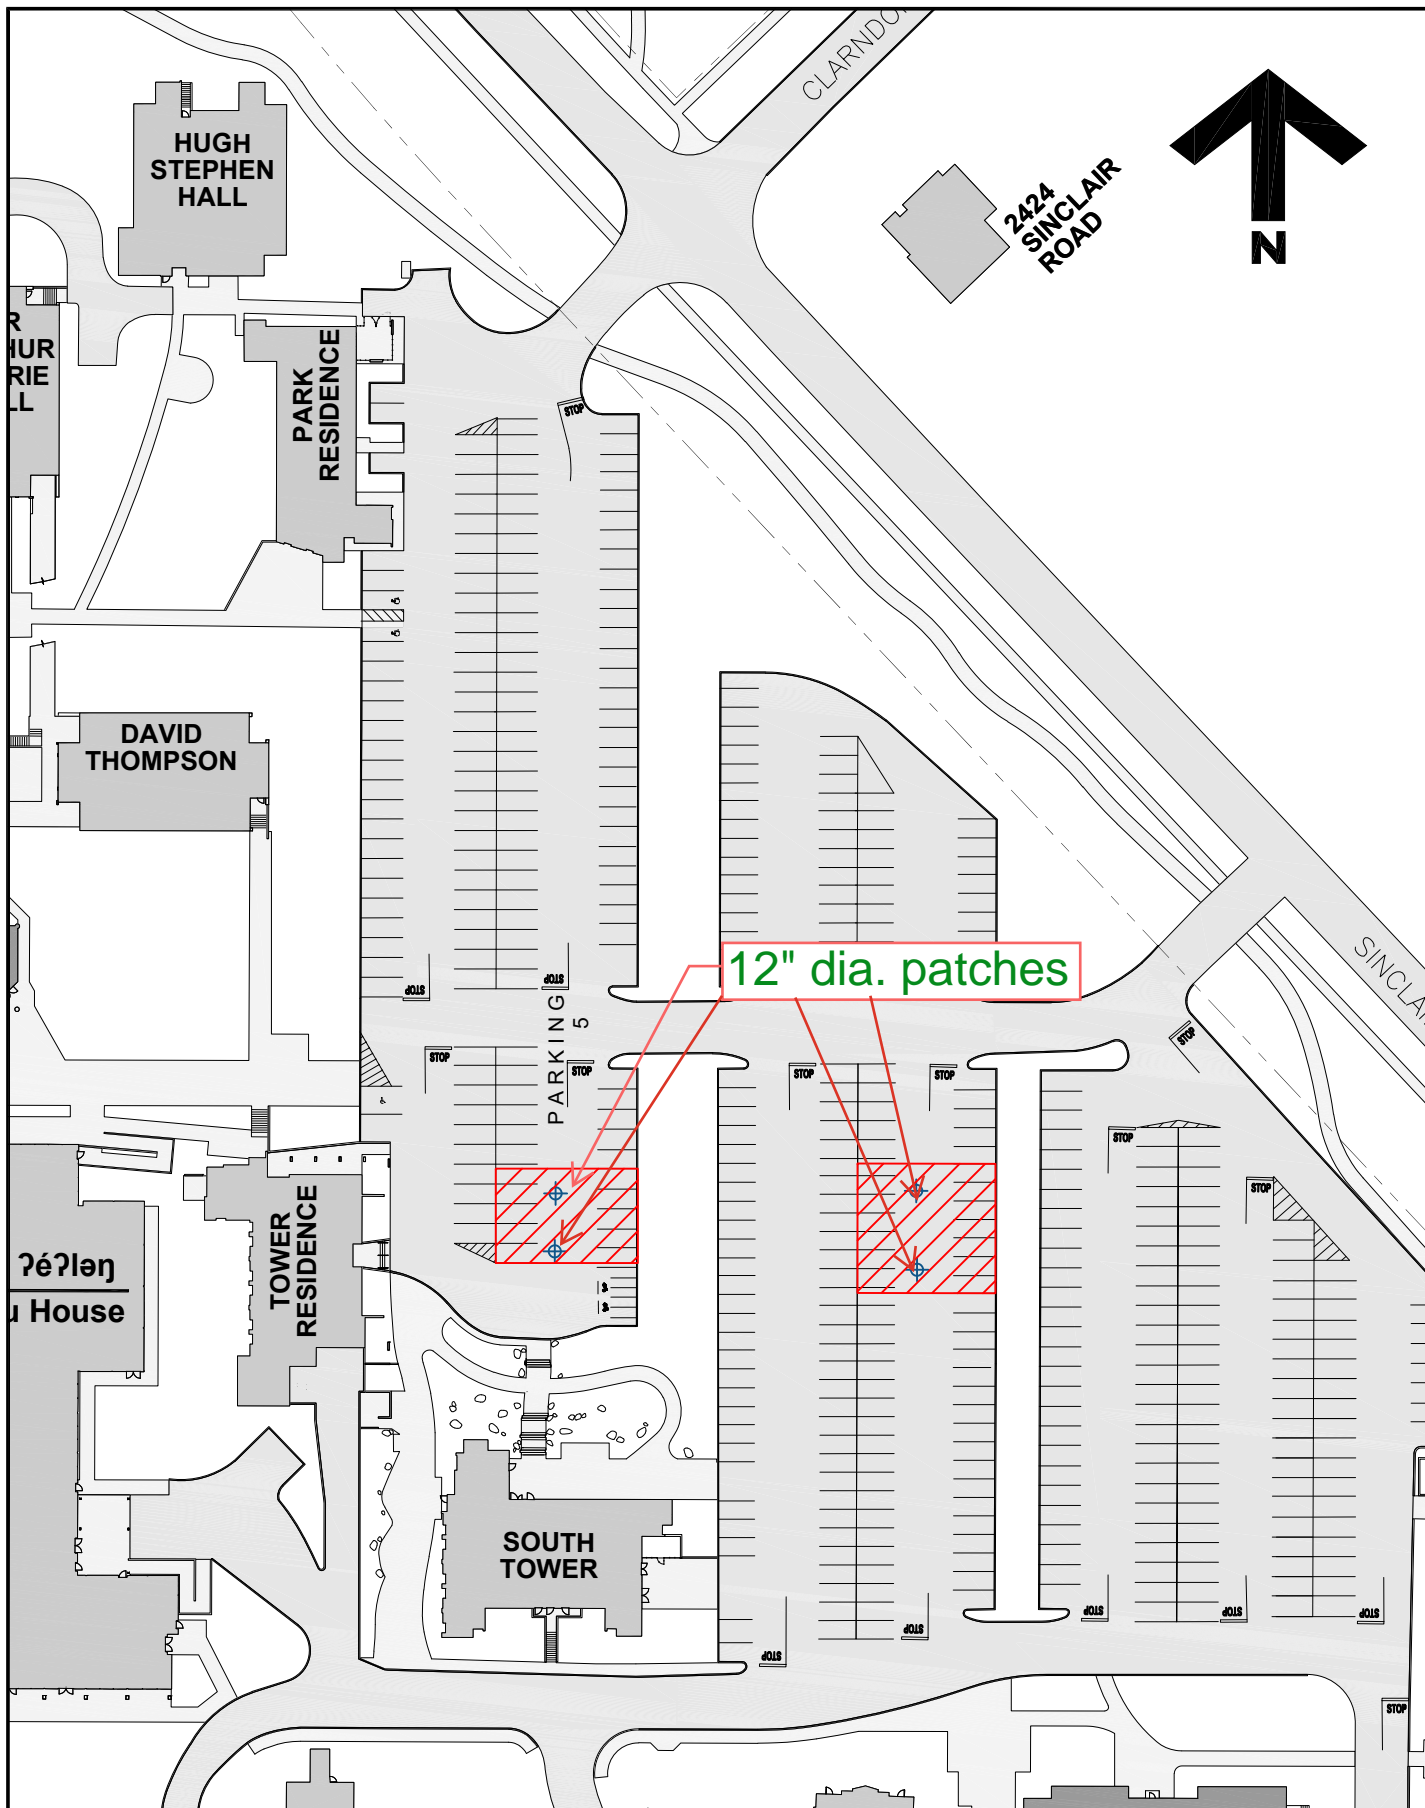

**University
of Victoria**

Facilities Management

Notes:

-  Sampling Location
-  Area of Work

Title:

**Student Housing Expansion
Soil Sampling
Project Notice**

Date:

7 August 2025

Scale:

1:2000

Drawn By:

JW

Project Number:

22-05764

Drawing No.

SK1