



# Facilities Notice

Capital Development & Delivery | Facilities Management  
Saunders Building, PO Box 1700 STN CSC Victoria BC V8W 2Y2 Canada  
T 250-721-7591 | [www.uvic.ca/fmgt](http://www.uvic.ca/fmgt)

---

**Title:** Cornett Building - Partial Roof Replacements 2025

**Location:** Cornett Building A Wing, B Wing.

**Description:** Facilities Management is working with Flynn Canada on the roof replacement of the northeast of the Cornett building.

The areas of replacement including the contractor's mobilization area are shown on the attached map.

**There will be a crane on site on Friday, August 22<sup>nd</sup>, 2025, the crane will be unloading equipment and material.**

The project is scheduled to be completed on August 29<sup>th</sup>, 2025.


Please respect the directions of safety officers and signage during this time.

**Time frame:** Crane on-site: Friday, August 22<sup>nd</sup>, 2025.

**FMGT contact:** Tatiana Rios, Project Manager

**Email address:** [trios@uvic.ca](mailto:trios@uvic.ca)

**Phone:** 236-638-5387

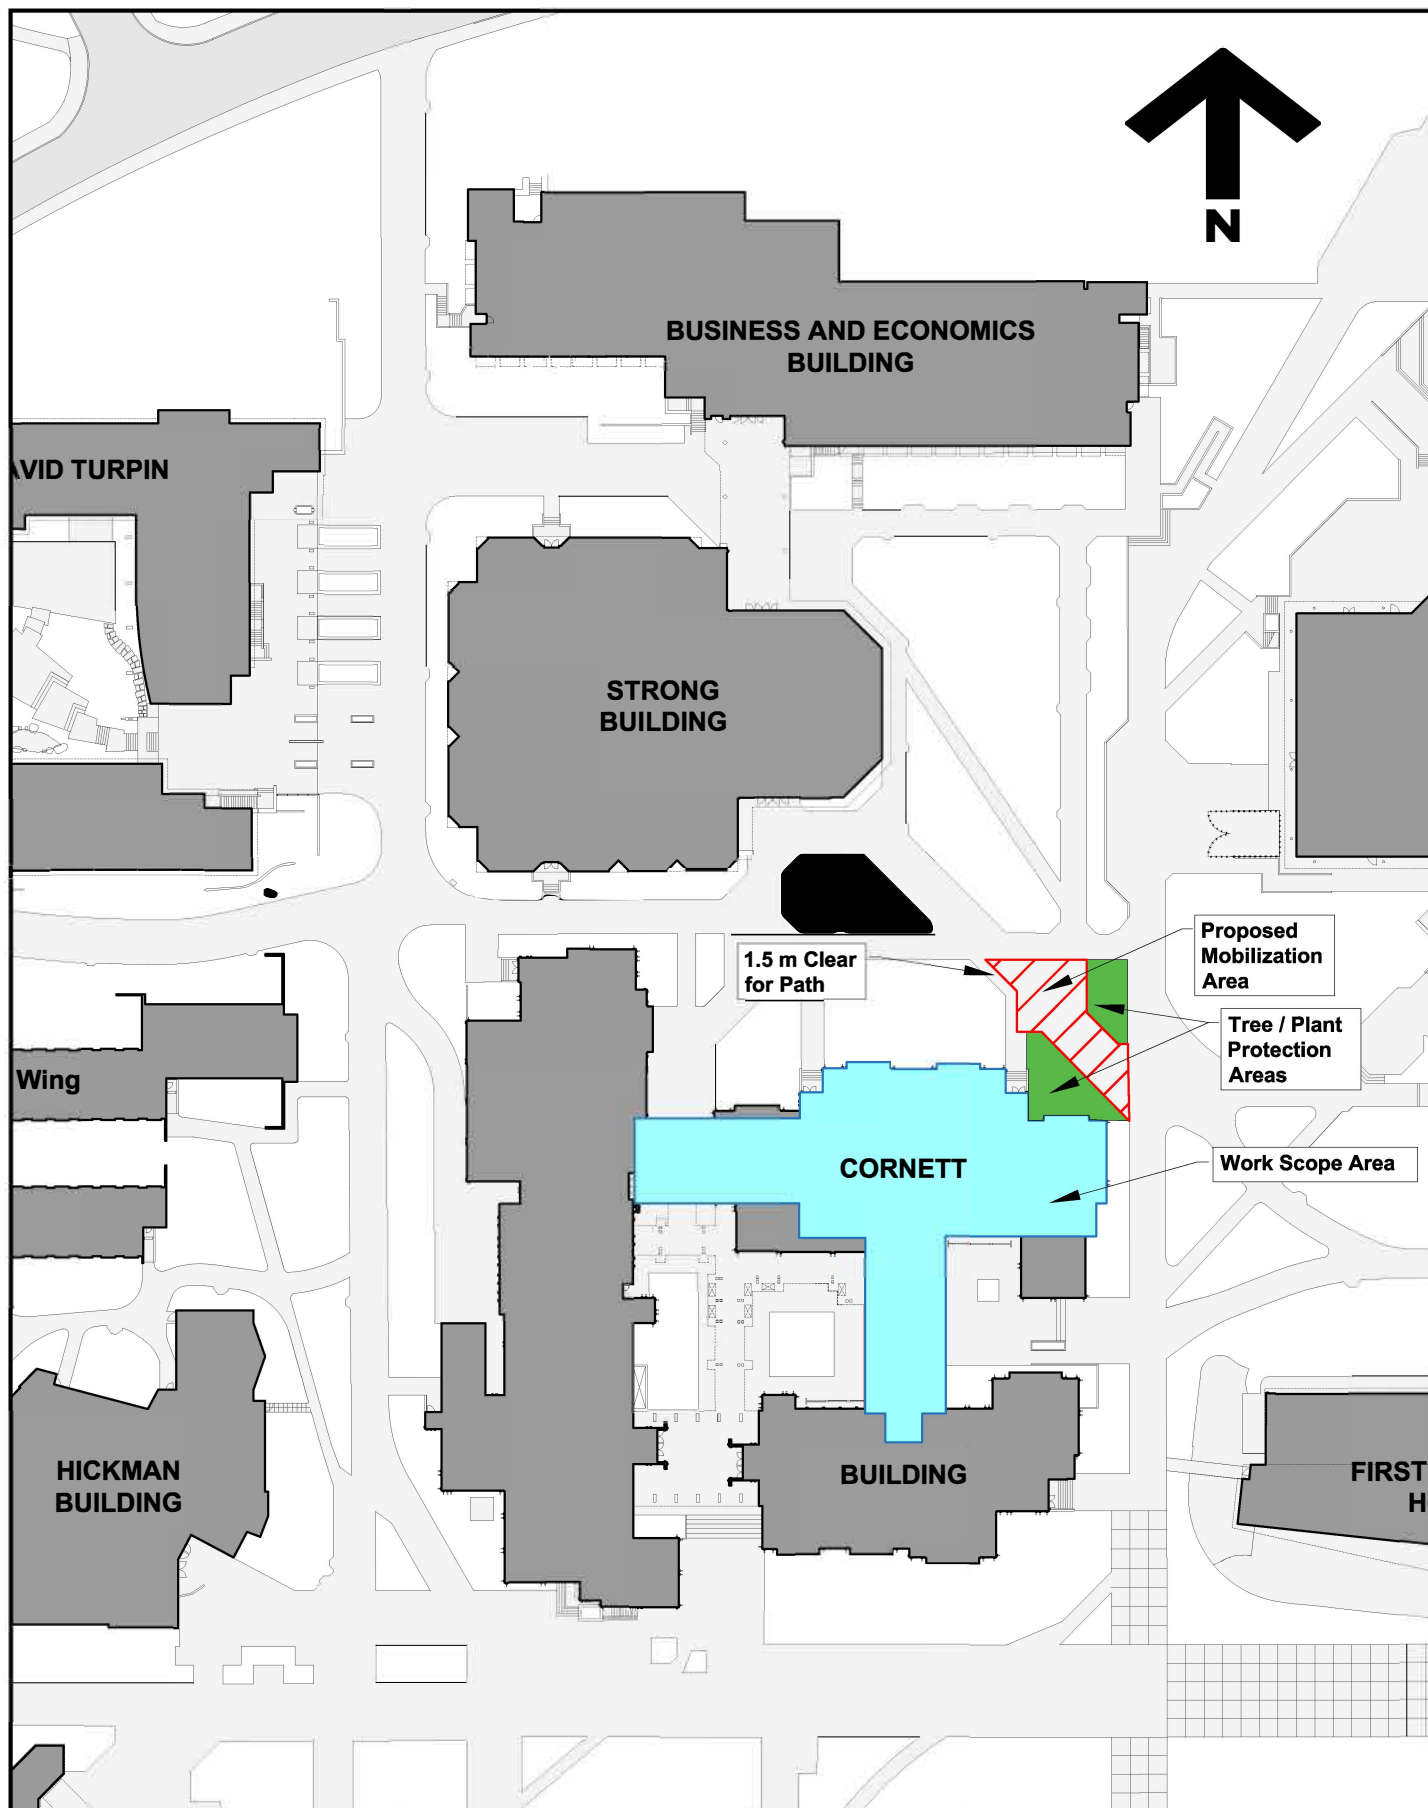

**University  
of Victoria**

**Facilities Management**

Notes:

Title:  
**Cornett Partial  
Roof Replacement 2025  
Proposed Mobilization Area**

Date: **10 February 2025**  
Scale: **1:1000**  
Drawn By: **JW**  
Project Number: **24-06517**  
Drawing No. **SK1**