




# Facilities Notice

Capital Development & Delivery | Facilities Management  
Saunders Building, PO Box 1700 STN CSC Victoria BC V8W 2Y2 Canada  
T 250-721-7591 | [www.uvic.ca/fmgt](http://www.uvic.ca/fmgt)

---

<b>Title:</b>	Engineering Expansion Project - <b>Ring Road Closure - 2 lanes</b>
<b>Location:</b>	Ring Road – University Drive Entrance to Parking Lot 1 (in front of Engineering Buildings)
<b>Description:</b>	<p>In support of the Engineering Expansion Project, and to complete demobilization of the large construction crane, Bird Construction and FMGT Project Management Services will be closing both lanes of Ring Road in front of the Engineering Expansion project all day Sunday Sept 28, 2025. Bus routes through campus will be affected between 7:00am – midnight.</p> <p>Refer to attached map for location. Please follow all traffic signage and traffic personnel.</p>
<b>Time frame:</b>	<b>Sunday, September 28, 2025: 7:00am – midnight</b>
<b>FMGT contact:</b>	Orianne Johnson, Project Manager Adam Gerber, Project Manager
<b>Email address:</b>	<a href="mailto:oriannejohnson@uvic.ca">oriannejohnson@uvic.ca</a> <a href="mailto:apgerber@uvic.ca">apgerber@uvic.ca</a>
<b>Phone:</b>	250-216-0387 (OJ) 250-213-2055 (AG)

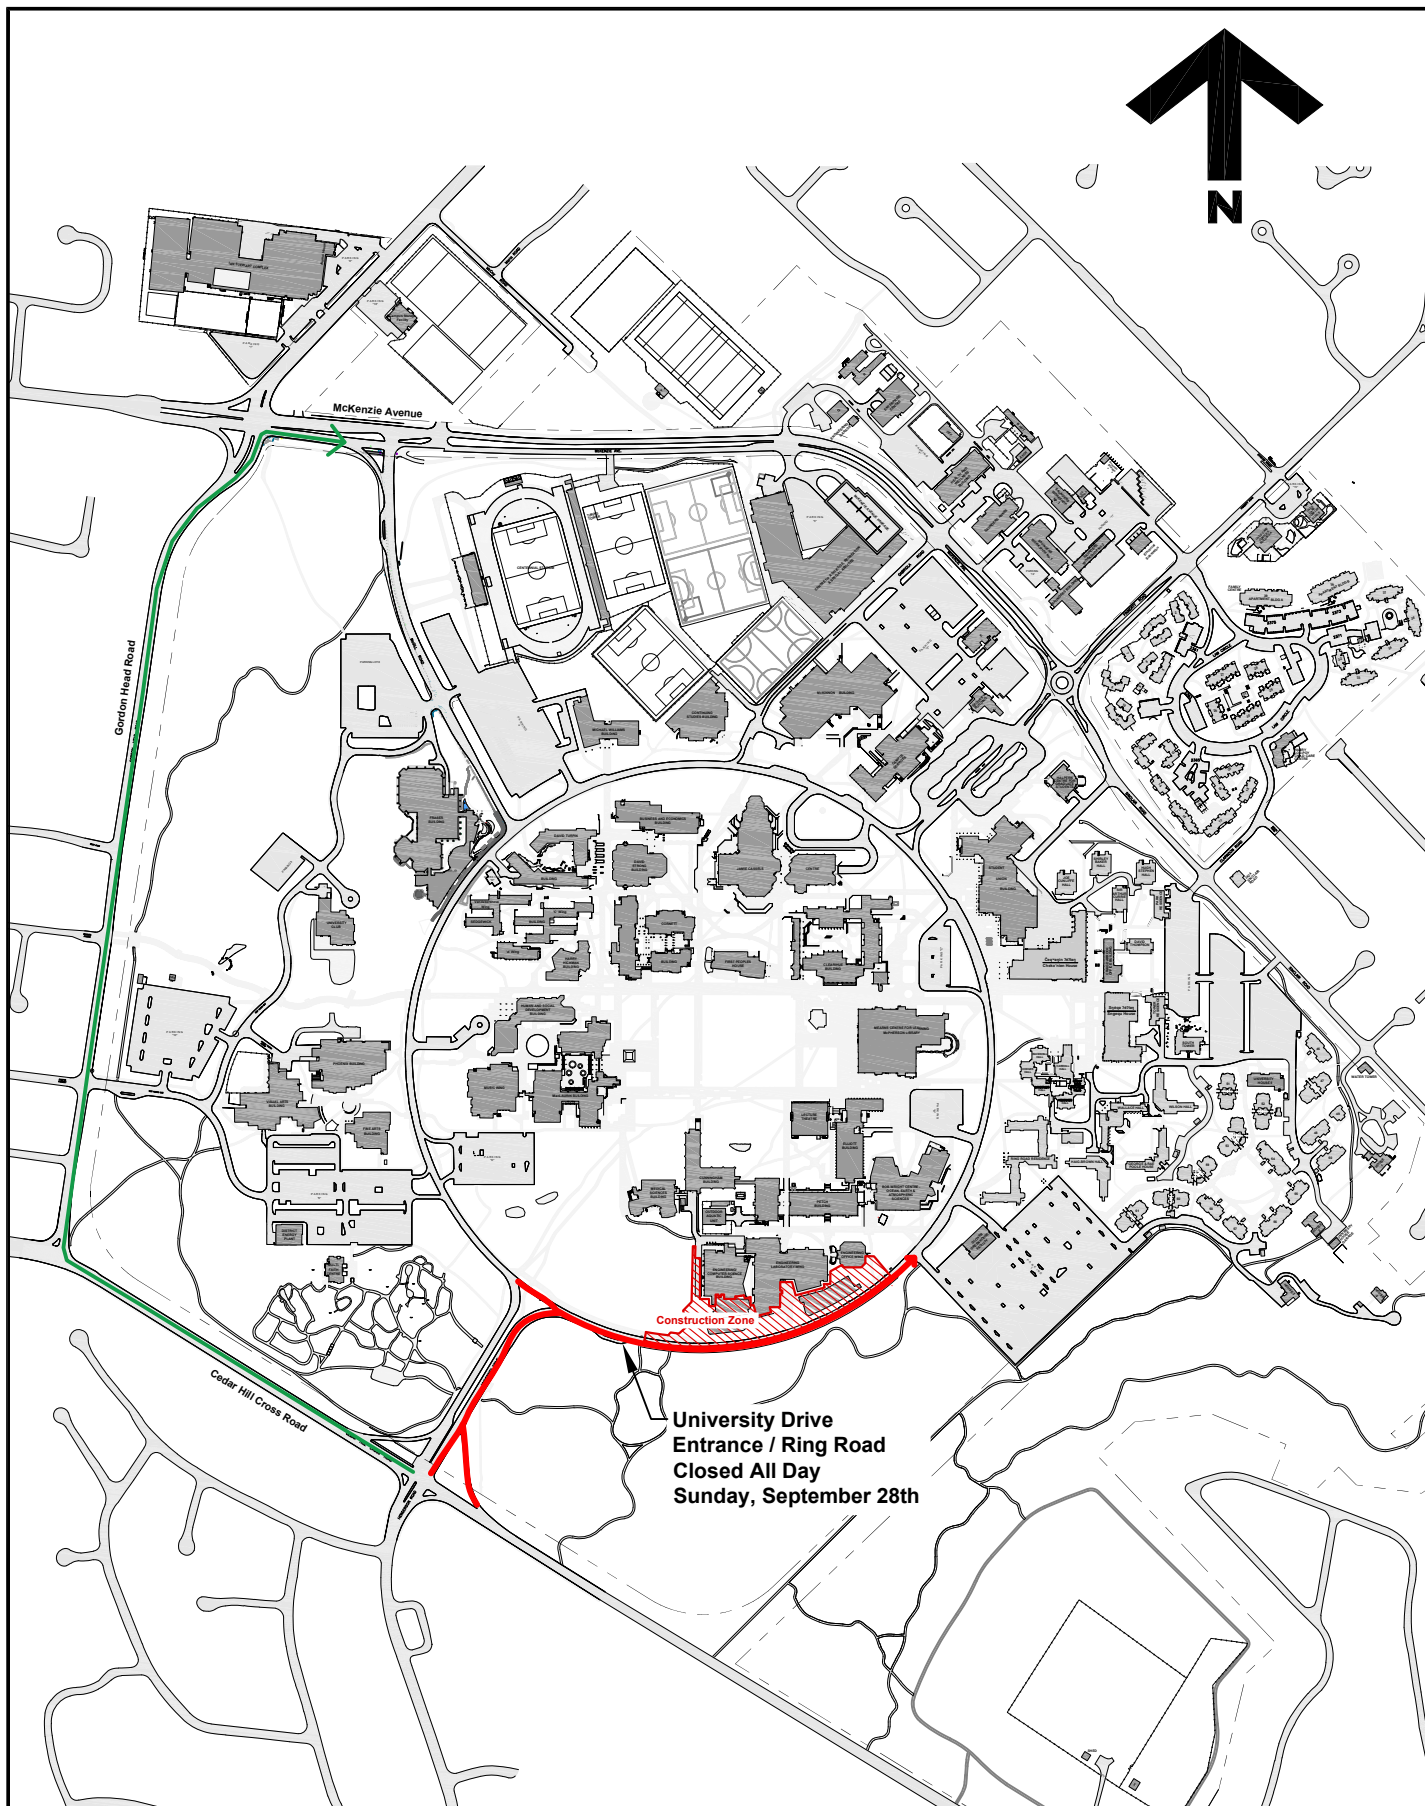

**University  
of Victoria**

**Facilities Management**

Notes:



Vehicle Detour

Title:

**Engineering Computer Science  
Expansion  
Ring Road Closure**

Date: **11 September 2025**

Scale: **NTS**

Drawn By: **JW**

Project Number: **19-04057**

Drawing No. **SK1**