



Facilities Notice

Capital Development & Delivery | Facilities Management
Saunders Building, PO Box 1700 STN CSC Victoria BC V8W 2Y2 Canada
T 250-721-7591 | www.uvic.ca/fmgt

Title: 510 Bed Project – Manhole Investigation

Location: Multiple Locations – Refer to attached map

Description: FMGT, Houle Electric and EllisDon Construction will be opening several manholes for an investigation of existing infrastructure. This work will not cause power outages and is not considered noisy work. The areas around the manholes will have delineators for pedestrian notification.

Please follow the flaggers' directions if you are in the vicinity of the work. The work area will be delineated with traffic cones.


Please see attached map for approximate location of the work areas.

Time frame: Tuesday, October 28, 2025 from 7:00am to 5:00 pm (approximately)

FMGT contact: Fergus O'Neill, Senior Project Manager
Kim Frechette, Project Manager

Email address: foneill@uvic.ca
kfrechette@uvic.ca

Phone: Fergus O'Neill: 250-213-3919
Kim Frechette: 250-516-2922

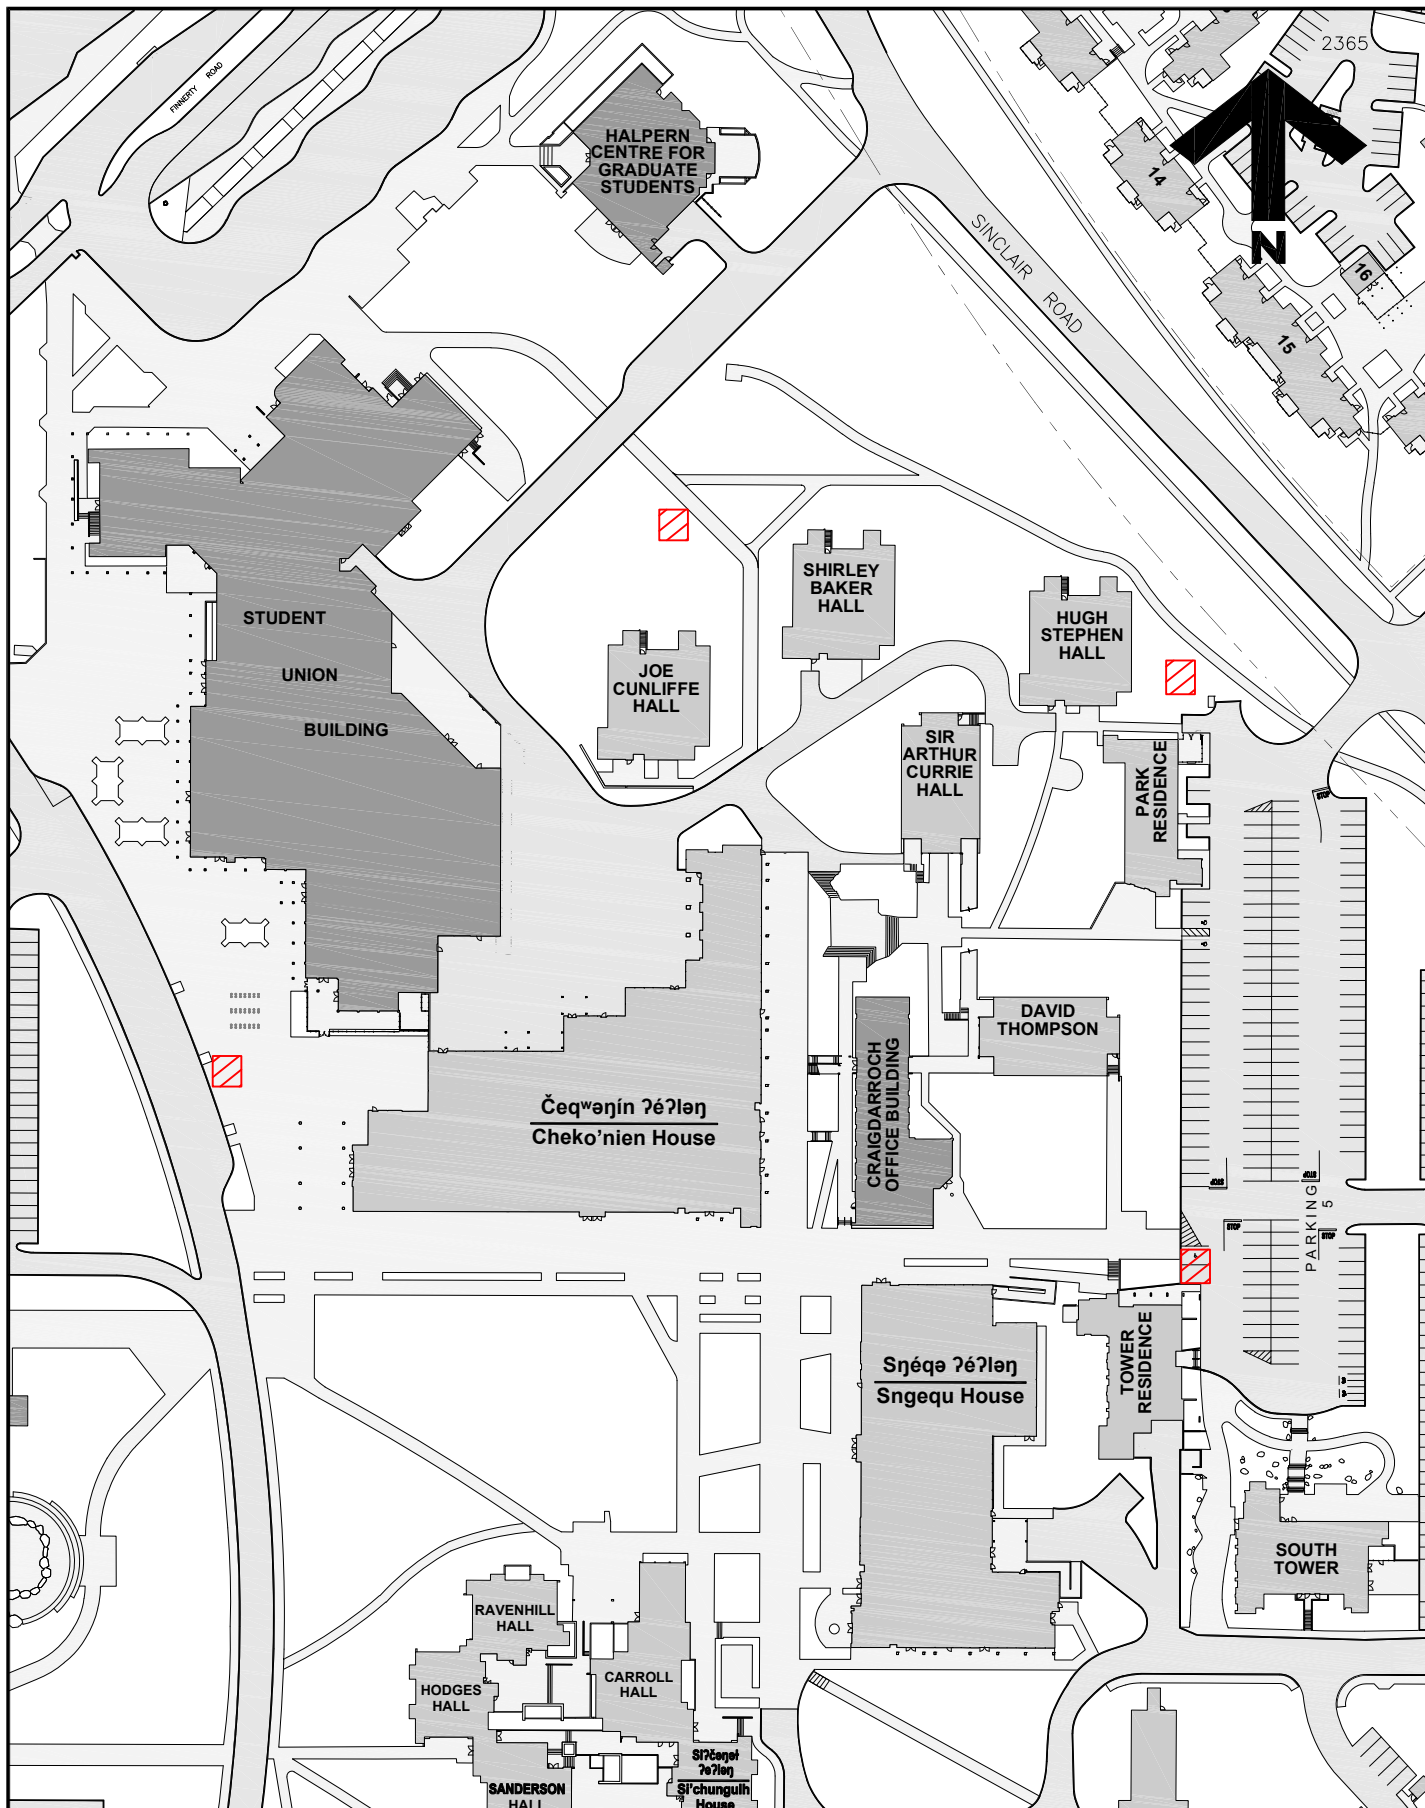

**University
of Victoria**

Facilities Management

Notes:

 Area of Work

All pedestrian paths to remain
open for duration of work.

Title:

**510 Bed Residence
Project Notice**

Date: **27 October 2025**

Scale: **1:1500**

Drawn By: **JW**

Project Number: **22-05764**

Drawing No. **SK1**