



Facilities Notice

Capital Development & Delivery | Facilities Management
Saunders Building, PO Box 1700 STN CSC Victoria BC V8W 2Y2 Canada
T 250-721-7591 | www.uvic.ca/fmgt

Title: All Gender Single -User Washroom Reno

Location: BEC Building, Level 2, Room 203.

Description: Facilities Management will be working with K4 Construction Ltd. on the renovation of room 203 (multi-stall women washroom) from November 2025 through to February 2026. This renovation will reconfigure the multi-stall women washroom to create a single occupant all gender washroom and will include project site hoarding.

The renovation will also involve construction activities in the multi-stall women washroom located in level 1, room 103. The impact on this washroom is expected to be minimal; any necessary closures will be notified in advance.

The project includes the Contractor Mobilization area shown on the attached map.

The multi-stall women washroom (room 203) will remain closed during the renovation; the contractor will prioritize work on this washroom to open it to the public as soon as possible. The women's washroom located on level 1 (room 103) level 3 (room 303) and level 4 (room 409) are alternate locations during this time frame.


We apologise for the inconvenience this may cause.

Time frame: Wednesday, November 19, 2025, through to February 2026.

FMGT contact: Tatiana Rios, Project Manager

Email address: trios@uvic.ca

Phone: 236-638-5387

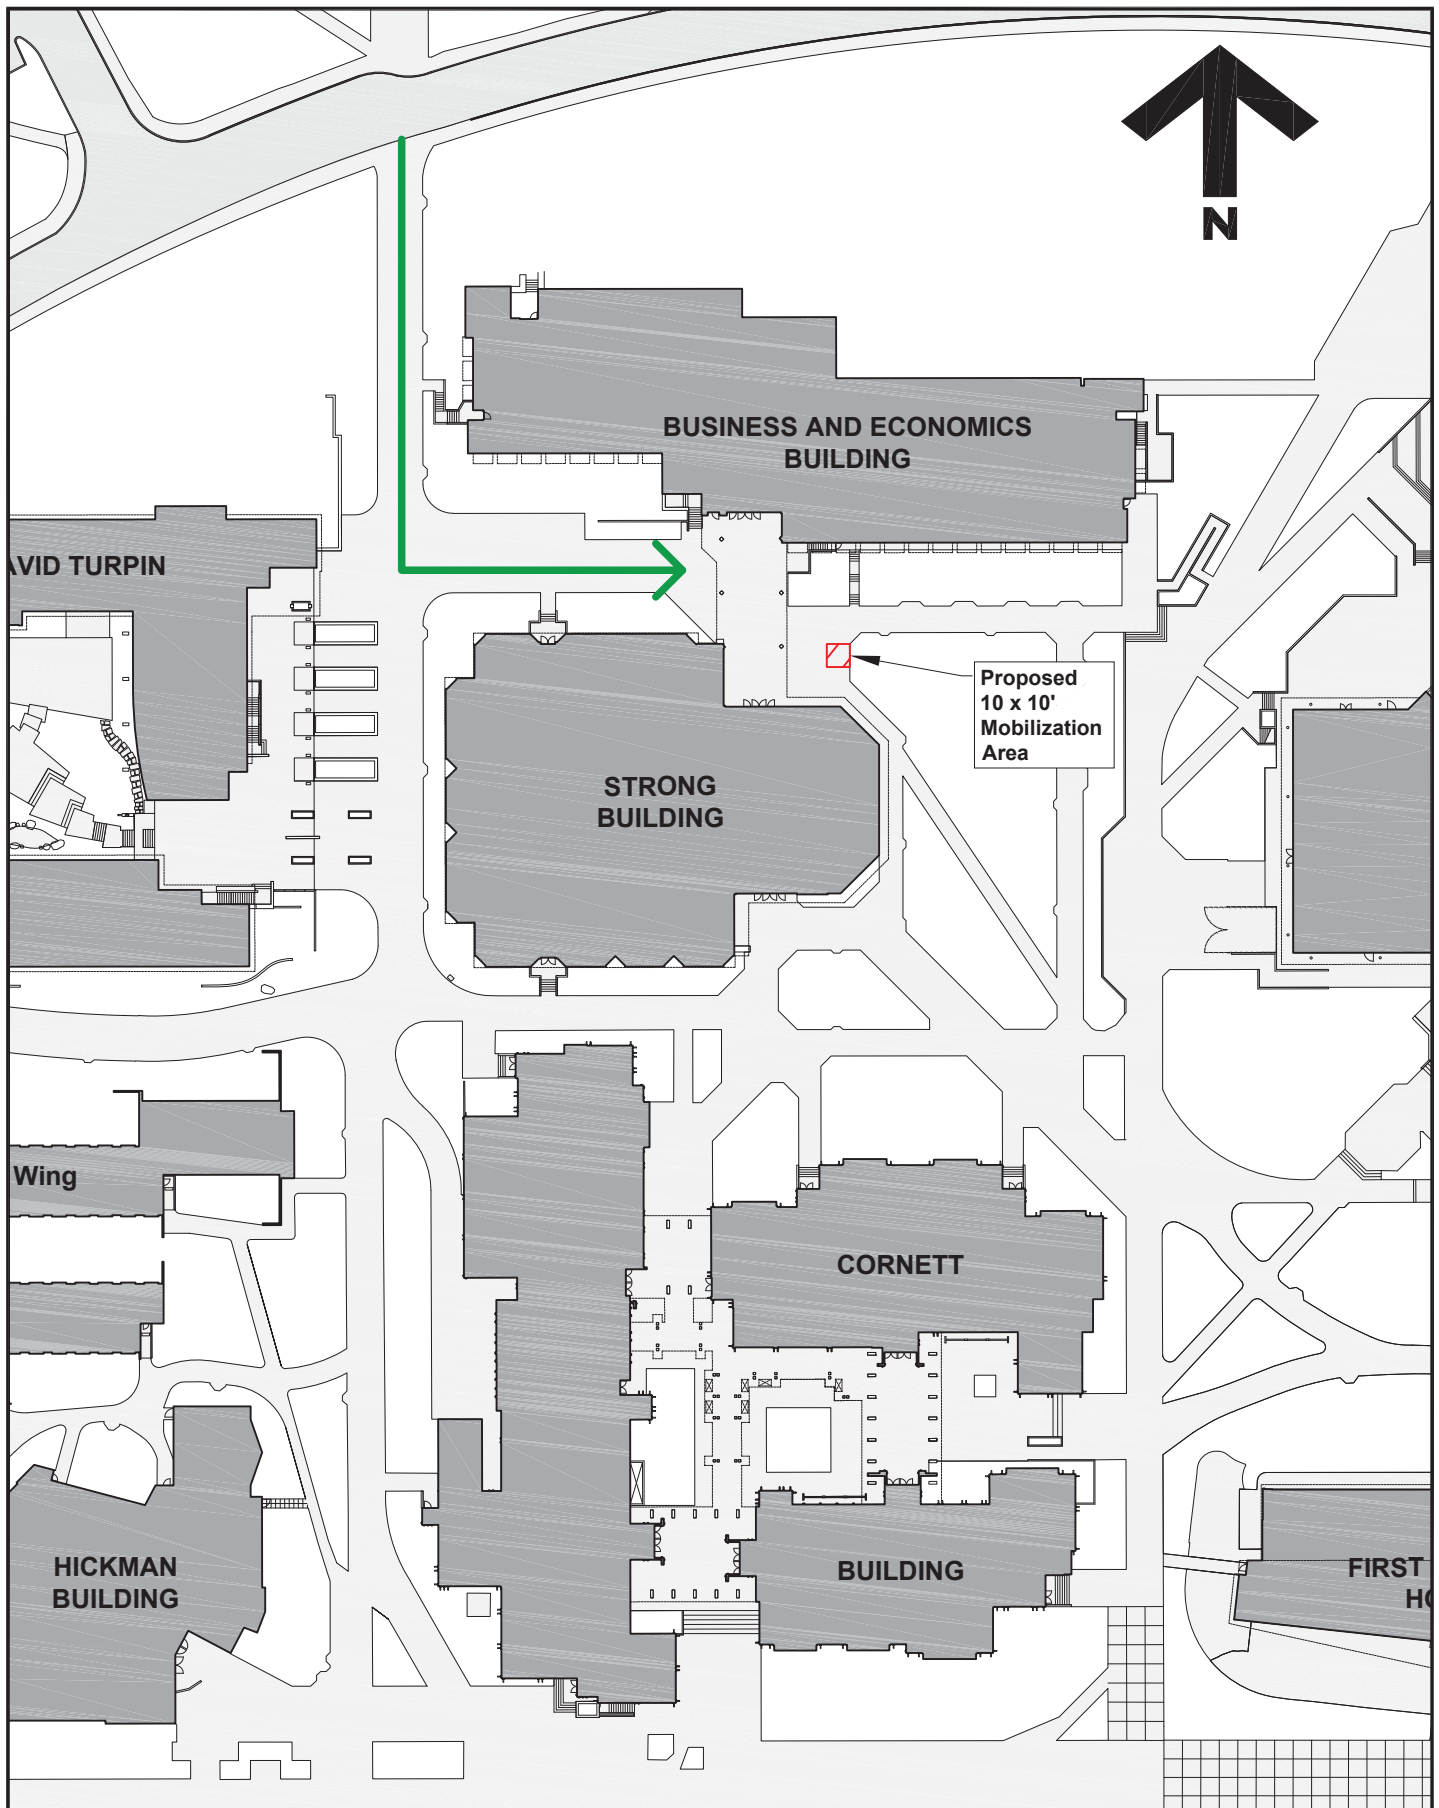

**University
of Victoria**

Facilities Management

Notes:

 Access Route

Title:

**BEC All Gender Single-Use
Washroom Renovation
Proposed Laydown Area**

Date:

29 August 2025

Scale:

1:1000

Drawn By:

JW

Project Number:

24-06330

Drawing No.

SK1