



Facilities Notice

Capital Development & Delivery | Facilities Management
Saunders Building, PO Box 1700 STN CSC Victoria BC V8W 2Y2 Canada
T 250-721-7591 | www.uvic.ca/fmgt

Title: Crane hoisting overhead loads

Location: building 241 (South Tower Residence)


Description: Aral Construction will be hoisting materials to and from the roof of South Tower Residence. The equipment set-up and staging area are shown on the attached. Please note that there will be no access allowed within this area for the duration of the activity.

Time frame: Wednesday August 20th, 8:30-2:30

FMGT contact: Cort Zawalek, Project Manager

Email address: cortzawalek@uvic.ca

Phone: (250) 514-1365

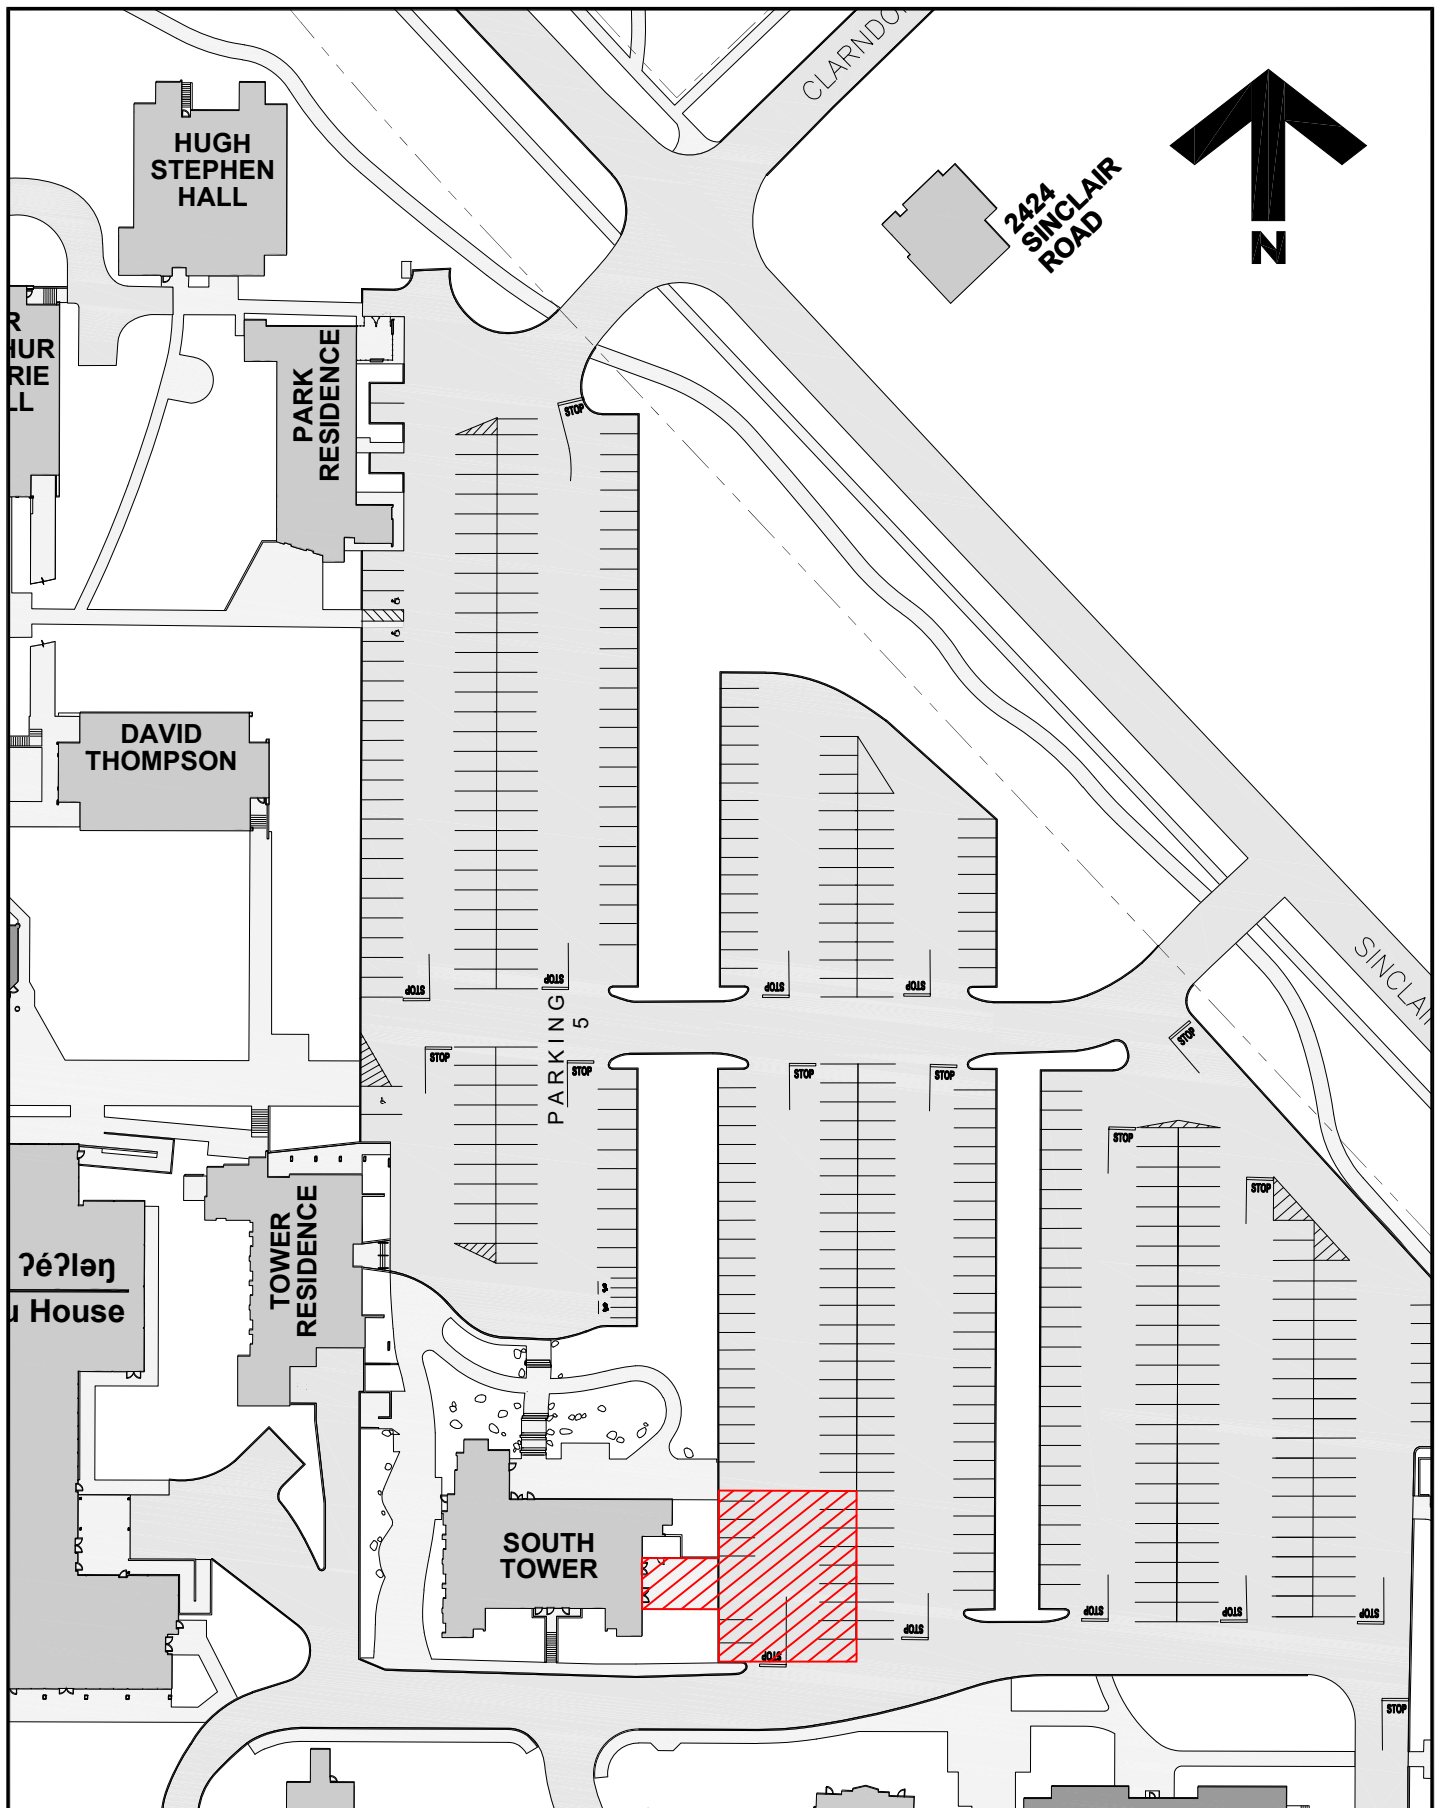

**University
of Victoria**

Facilities Management

Notes:

 Area of Work

Title:

**South Tower
Heating System Upgrade
Project Notice**

Date:

11 August 2025

Scale:

1:1000

Drawn By:

JW

Project Number:

24-06249

Drawing No.

SK1