


LIGHTING PLOT

Last Update: January 2021

SCALE (In Feet)



SCALE (In Metres)

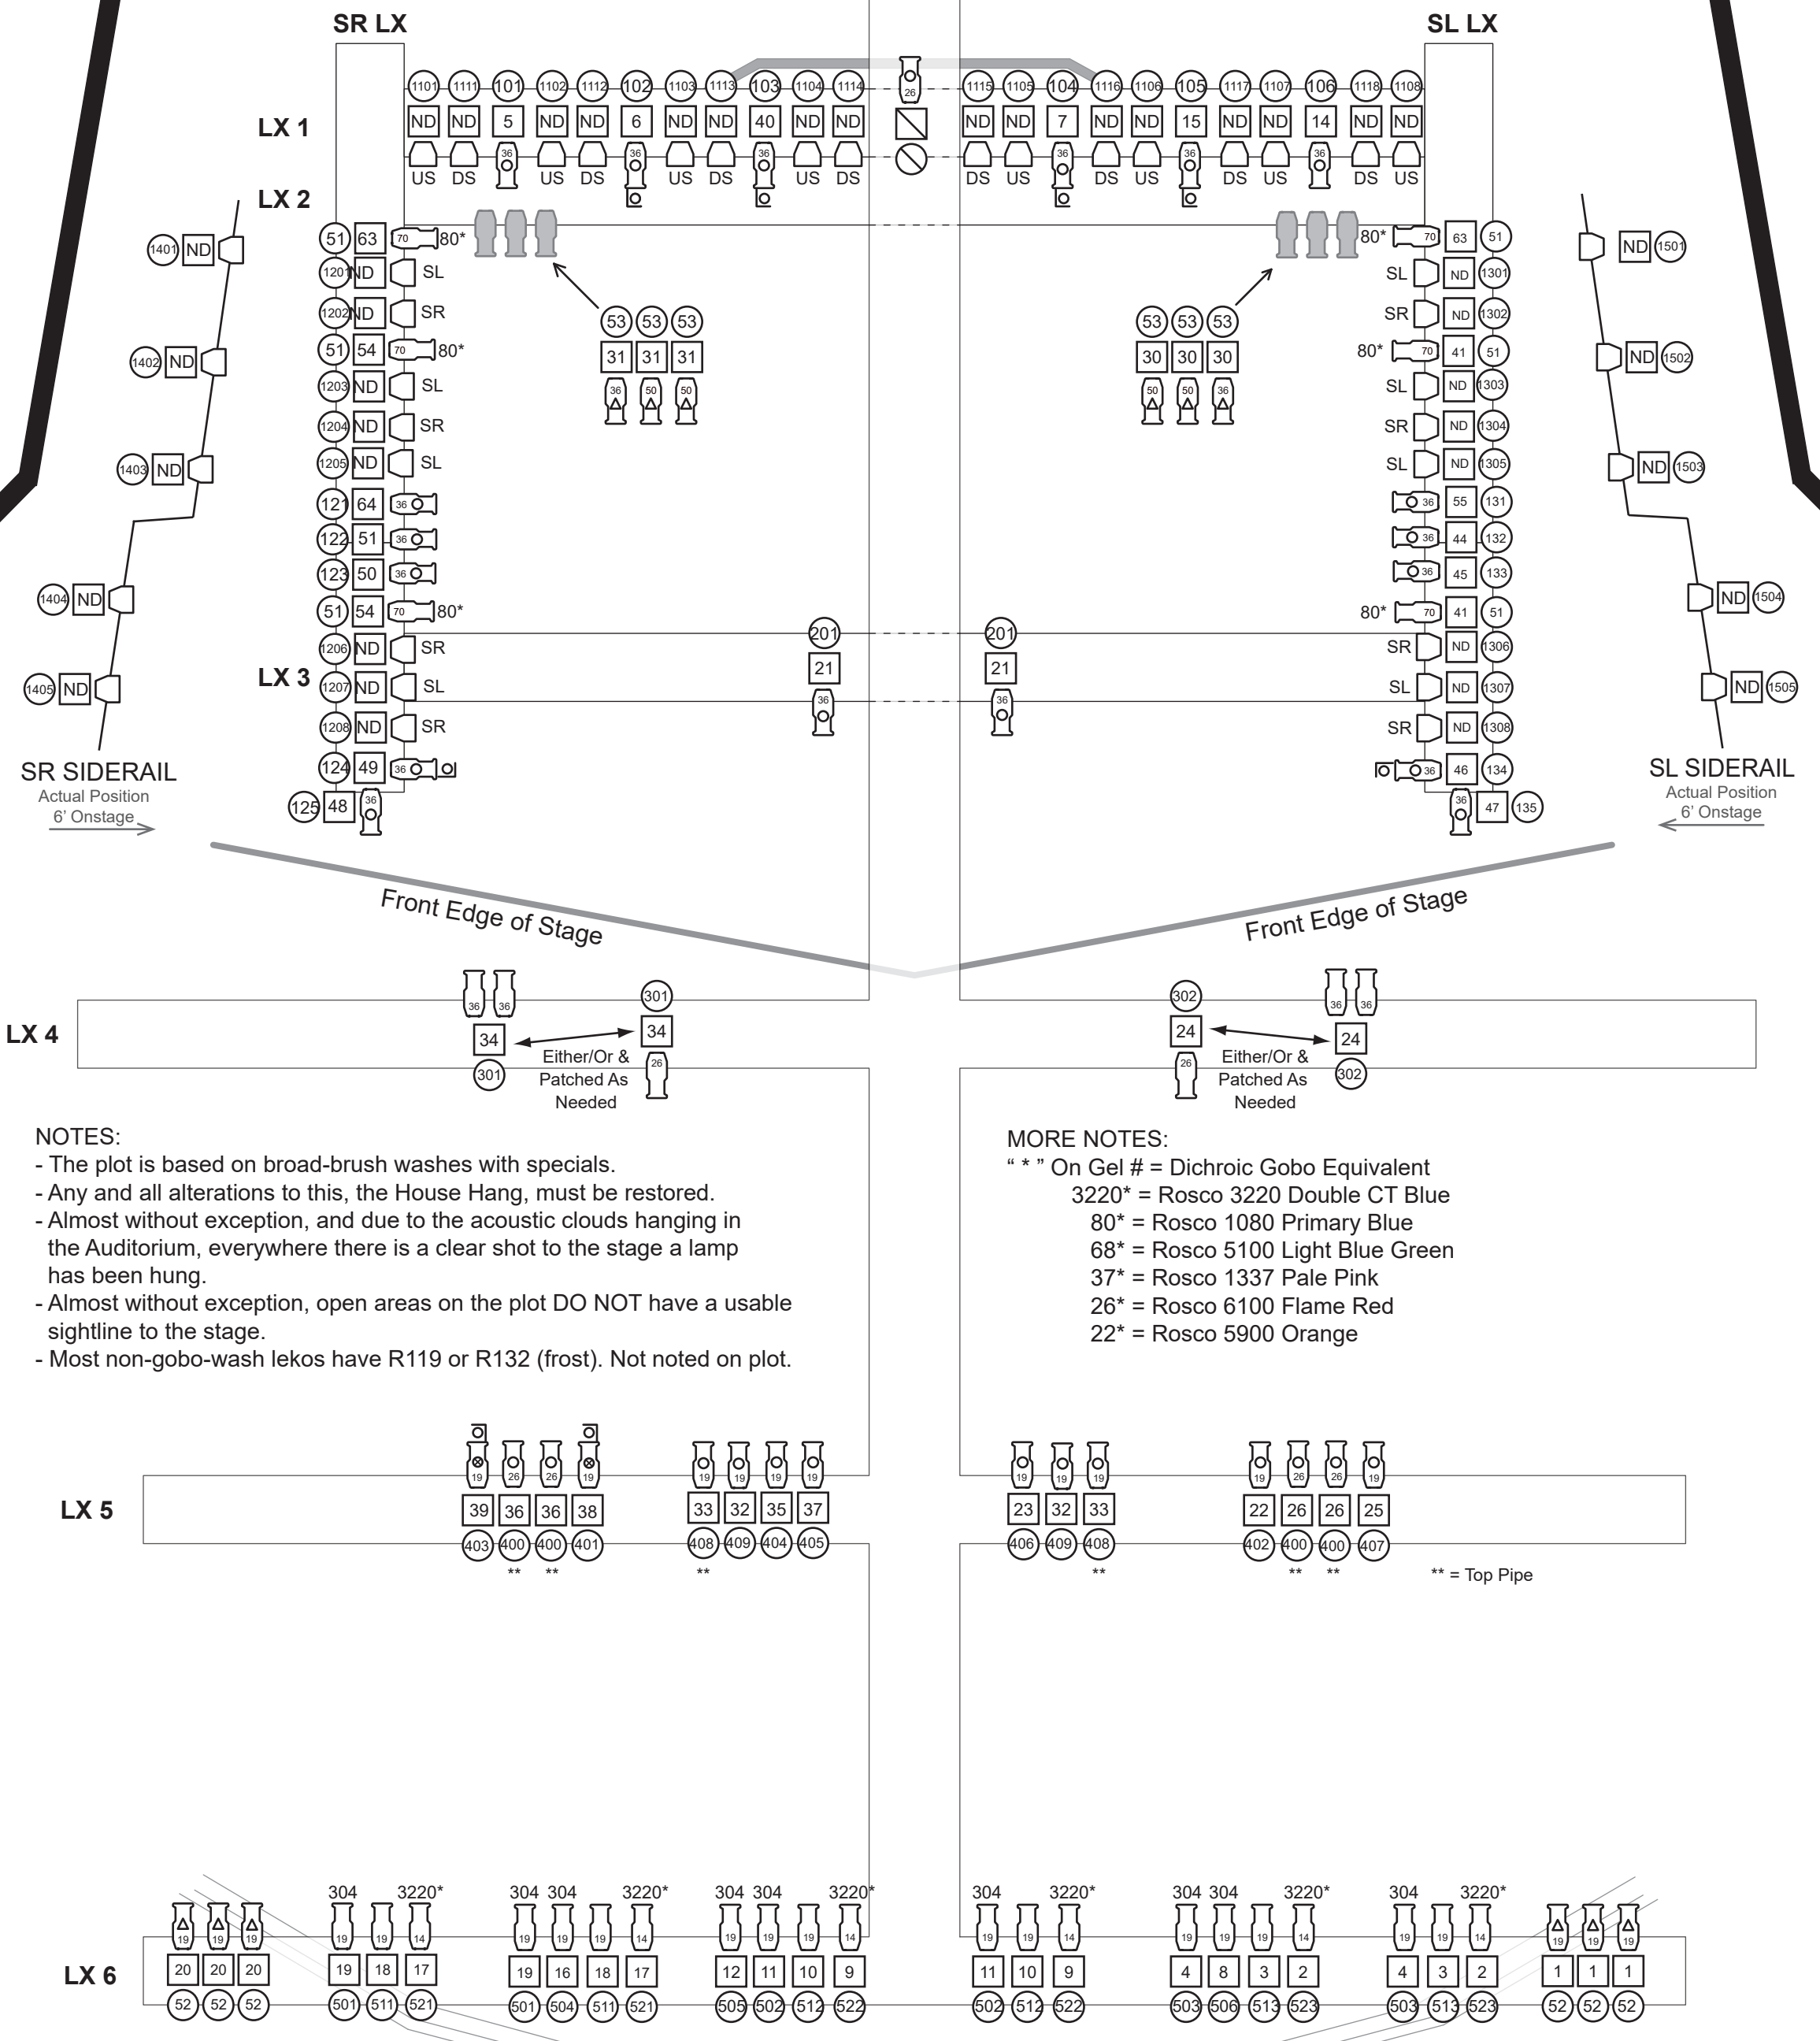

NOTES:

- The plot is based on broad-brush washes with specials.
- Any and all alterations to this, the House Hang, must be restored.
- Almost without exception, and due to the acoustic clouds hanging in the Auditorium, everywhere there is a clear shot to the stage a lamp has been hung.
- Almost without exception, open areas on the plot DO NOT have a usable sightline to the stage.
- Most non-gobo-wash lekos have R119 or R132 (frost). Not noted on plot.

MORE NOTES:

- " * " On Gel # = Dichroic Gobo Equivalent
- 3220* = Rosco 3220 Double CT Blue
- 80* = Rosco 1080 Primary Blue
- 68* = Rosco 5100 Light Blue Green
- 37* = Rosco 1337 Pale Pink
- 26* = Rosco 6100 Flame Red
- 22* = Rosco 5900 Orange

K E Y	ETC SOURCE 4 @ 750w (HPL750) ## In Body Denotes Beam Angle	NOTATION	# Roscolux Colour
	Chauvet Colorado 2 Zoom		☐ I-Cue Mirror
			△ Template
			○ Iris
			⊙ DMX Iris
			# Address / Dimmer
			# Channel

** = Top Pipe