




**4** SUSPENDED SIGNAGE- AT CEILINGS OVER 3m  
1:25

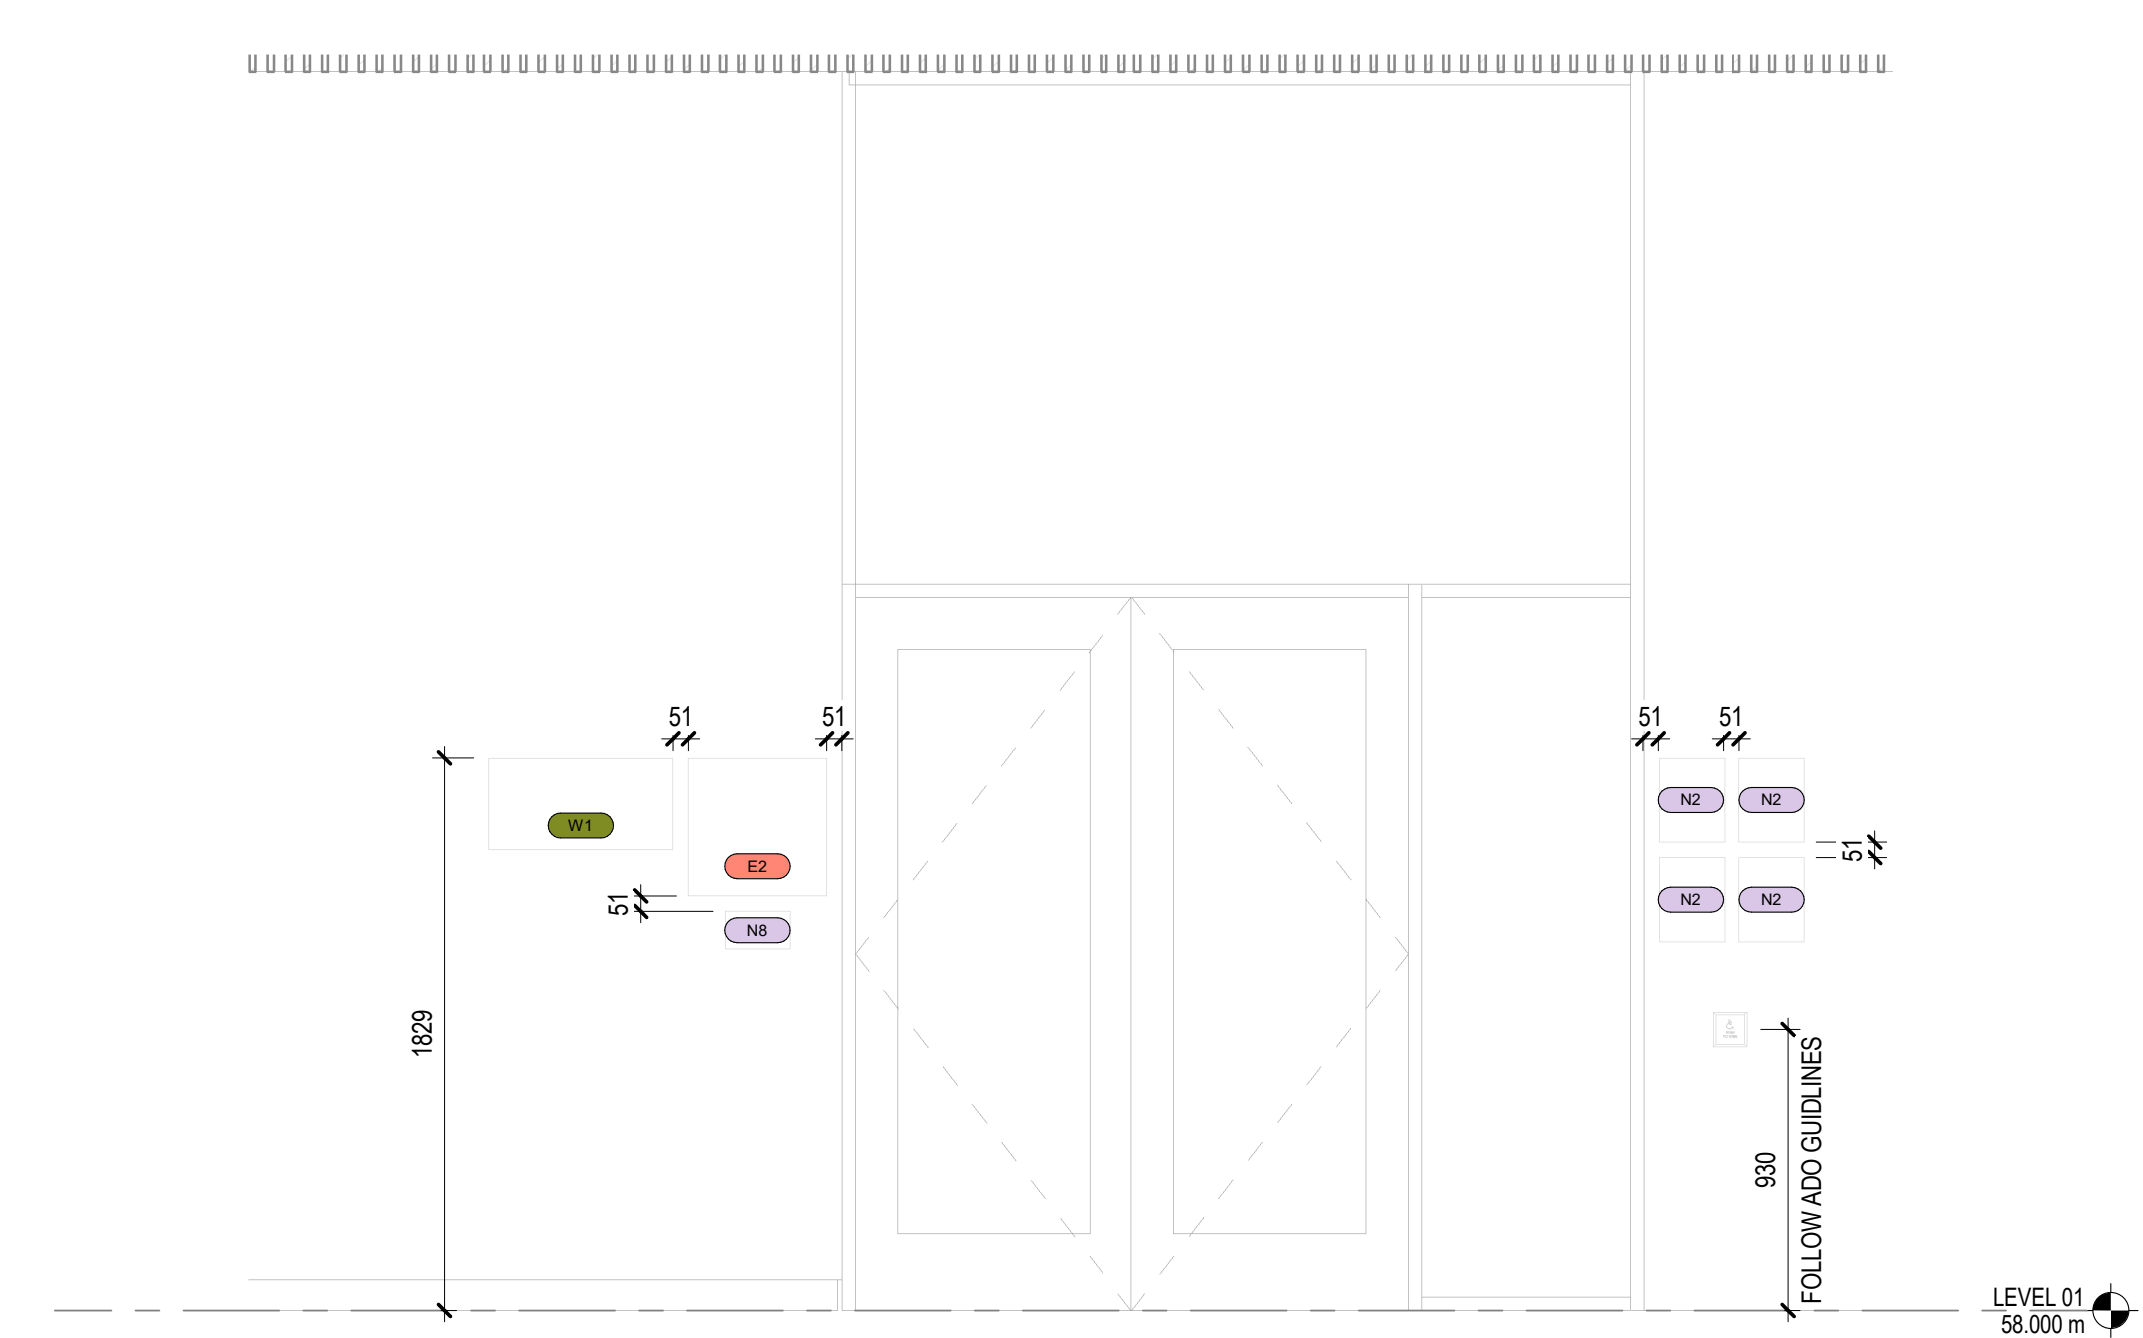


**5** HOUSING LOBBY- SIGNAGE ELEVATION  
1:25

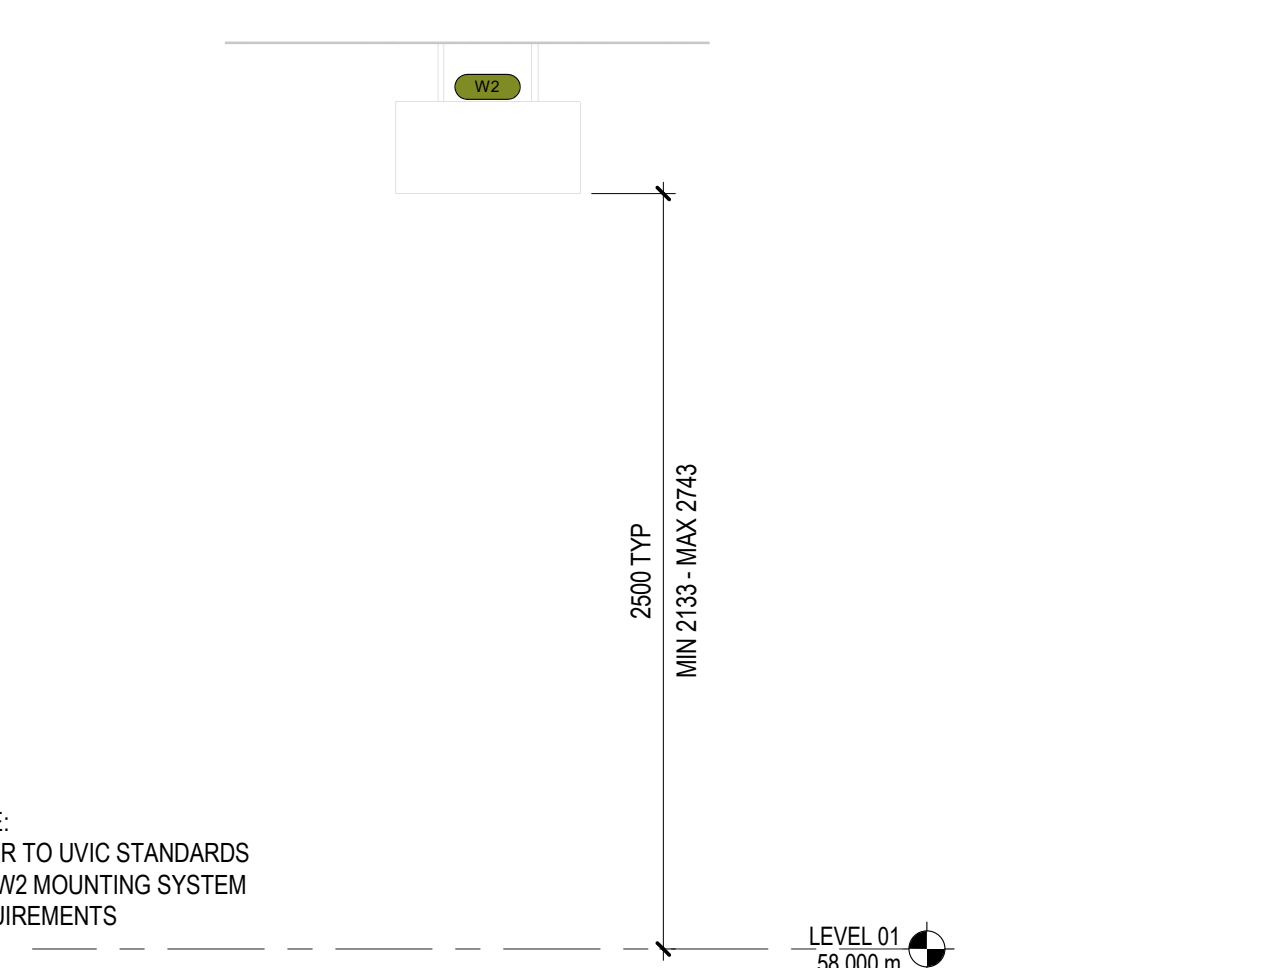

**3** SUSPENDED SIGNAGE- AT CEILINGS 3m AND UNDER  
1:25

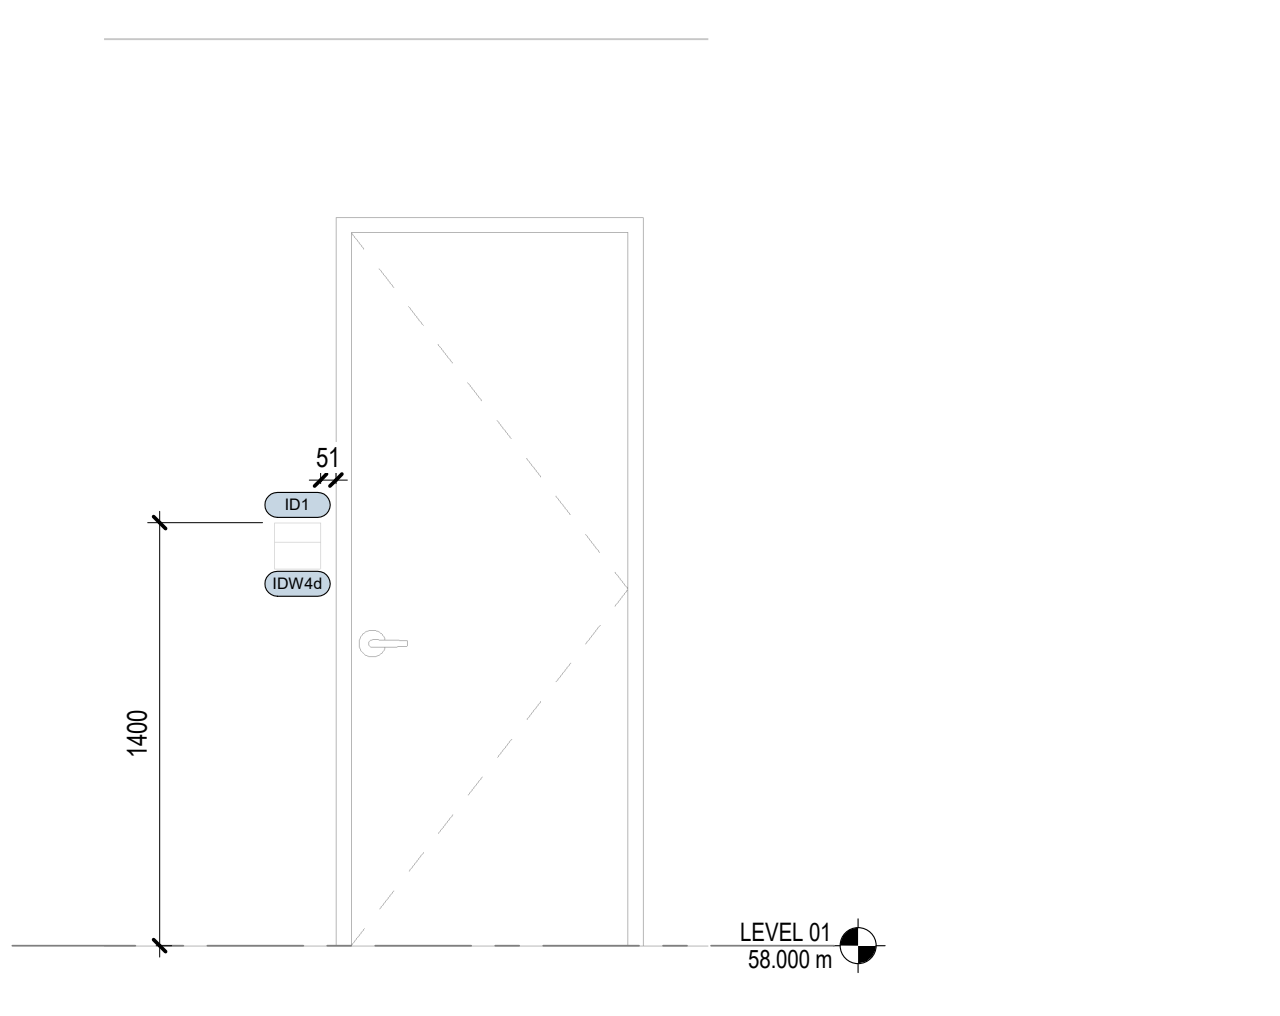

**2** TYP. BLADE SIGNAGE- ABOVE DOORS  
1:25

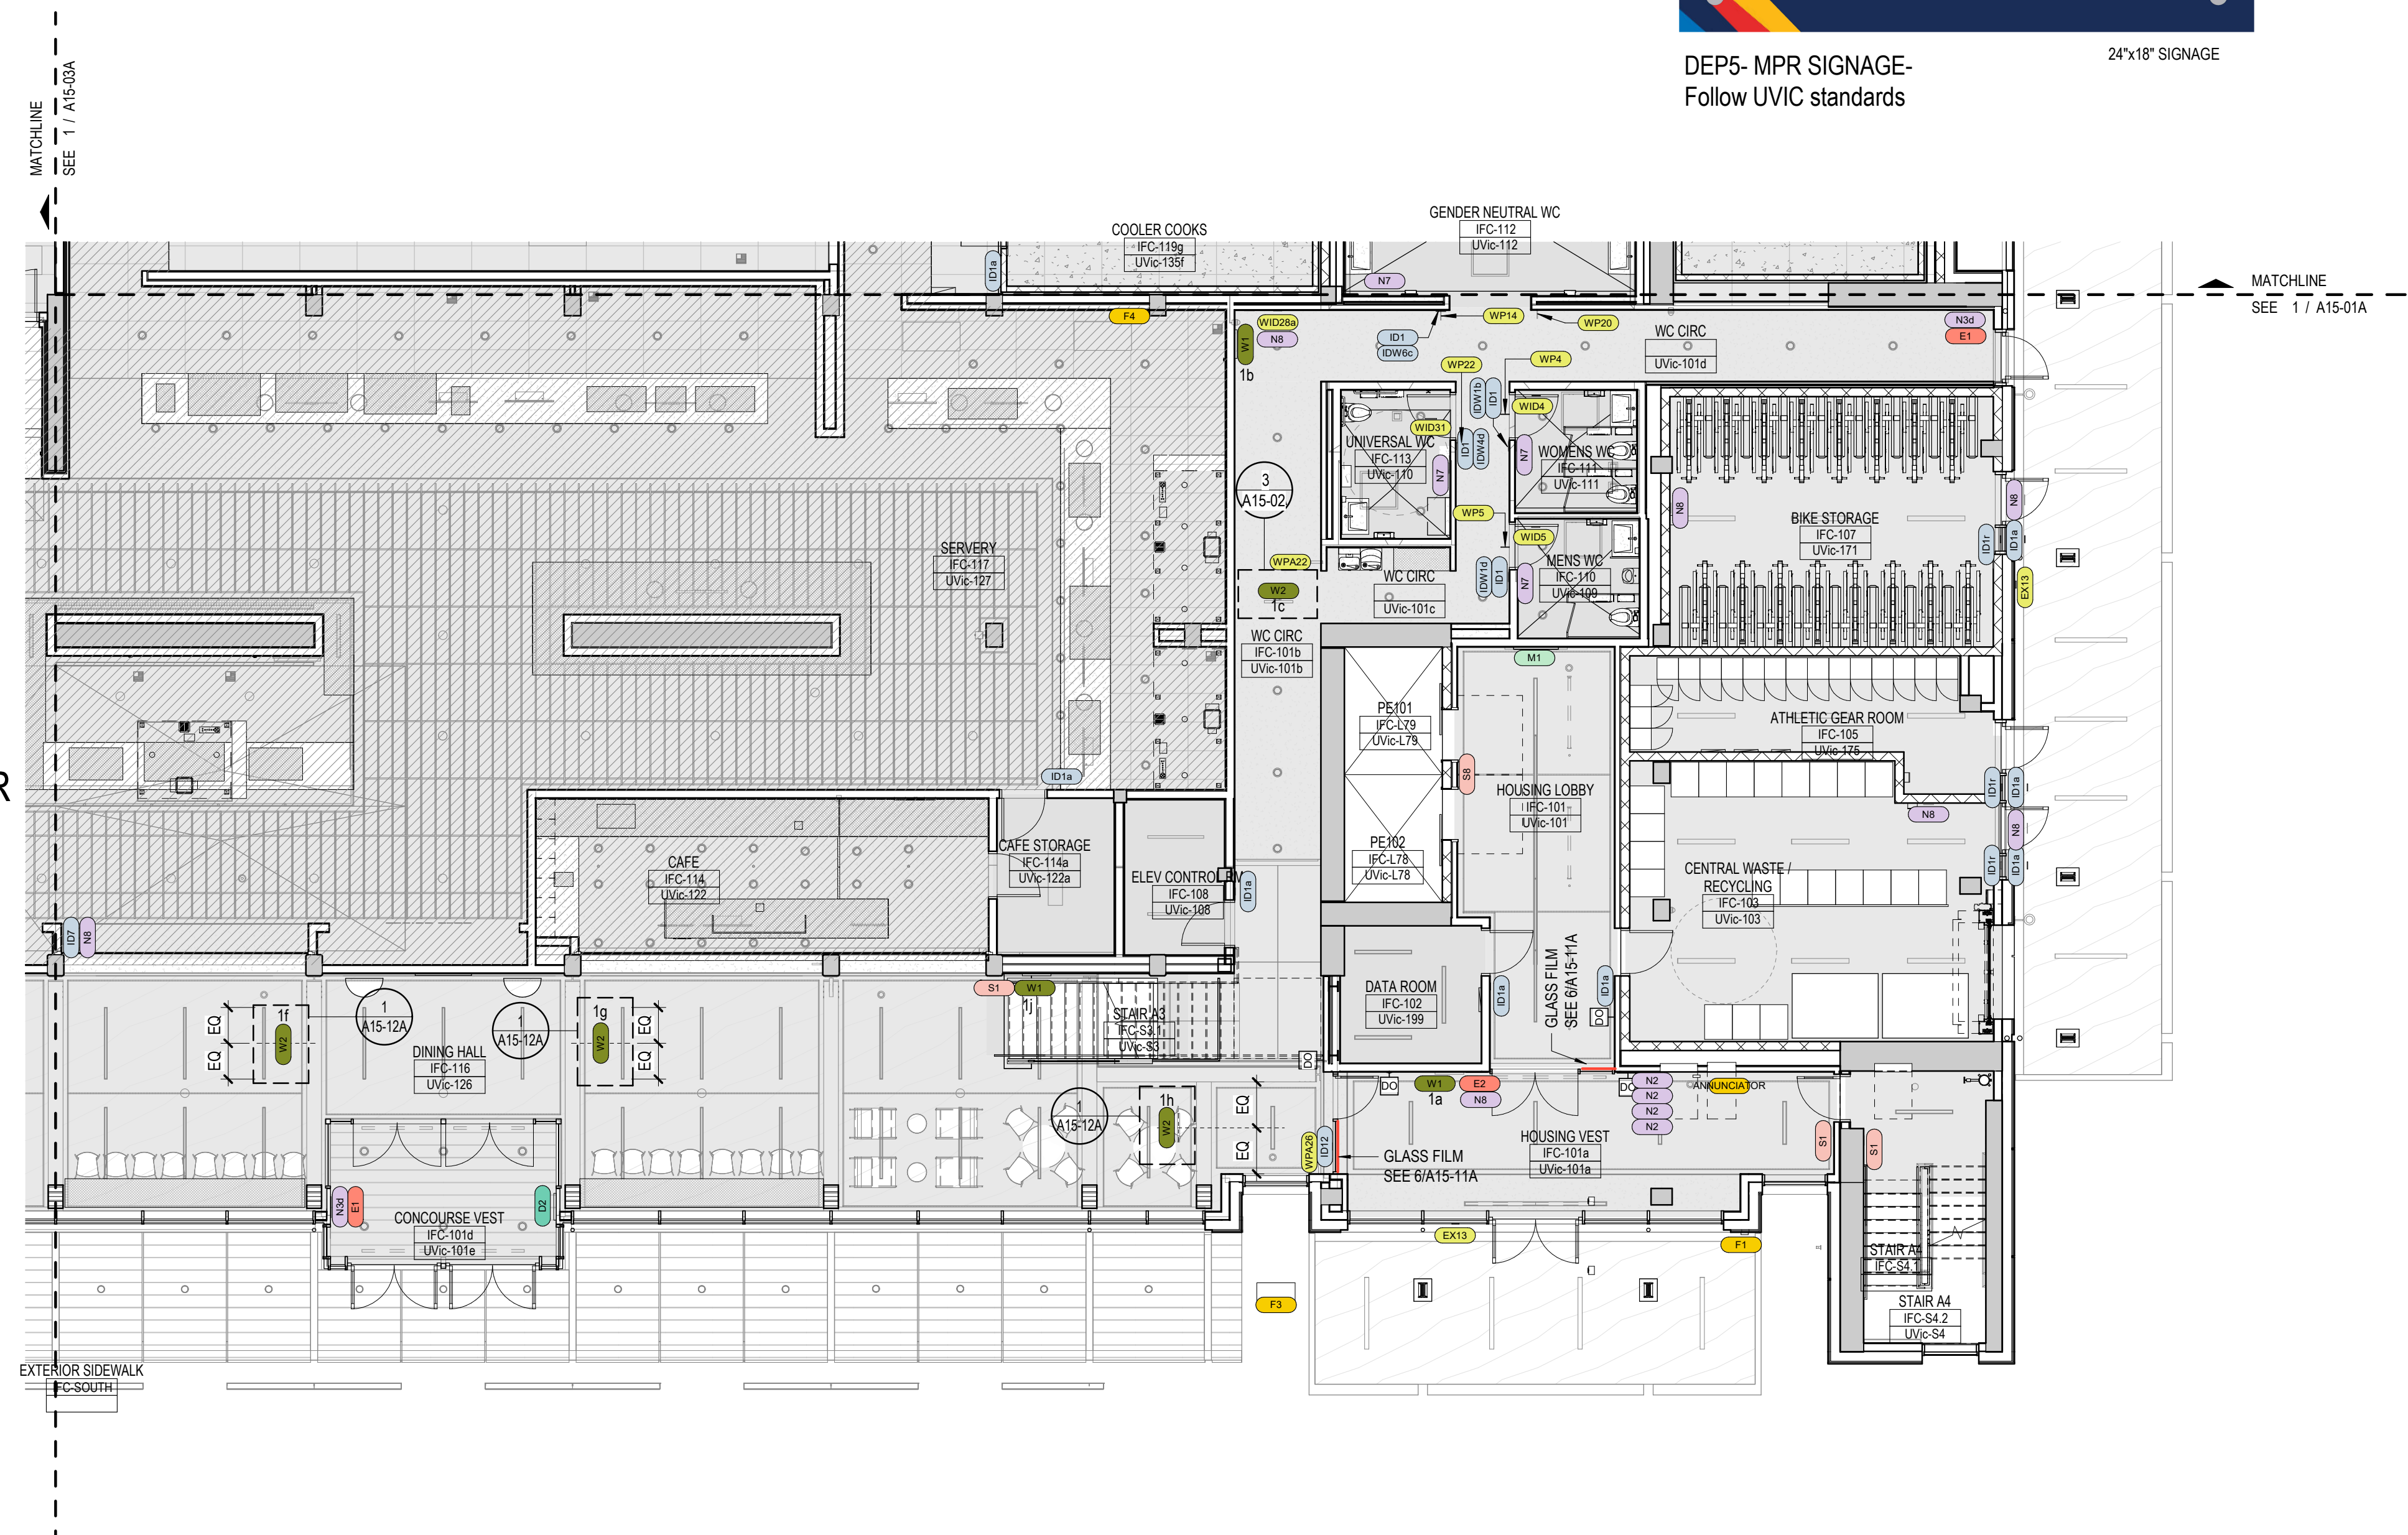

**1** SIGNAGE PLAN L01-SE  
1:100

**GLASS FILM LEGEND**  
REFER TO 6/A15-11A FOR TYPICAL LAYOUT

8" HORIZONTAL VISIBILITY FILM CL 1325mm AFF

500mm AFF TO 1800mm AFF PRIVACY FILM

- SIGNAGE GENERAL NOTES**
1. ANY SIGNAGE ON INTERIOR METAL PANEL WALLS IS NOT TO SPAN REVEAL JOINTS.
  2. USE DRAWING SHEETS TO DETERMINE SIGN COUNTS. INFORM UVIC OF ANY SIGNS MISSING FROM SPREADSHEETS.
  3. INFORM UVIC OF ANY ADDITIONAL ERRORS.
  4. BUILDING 1: REPEAT SPECIFIED SIGNAGE FROM LEVEL 3 FOR LEVELS 4 THRU 6 AND ADJUST ROOM NUMBERS APPROPRIATELY.
  5. BUILDING 2: REPEAT SPECIFIED SIGNAGE FROM LEVEL 3 FOR LEVELS 4 THRU 7 AND ADJUST ROOM NUMBERS APPROPRIATELY AND REPEAT SPECIFIED SIGNAGE FROM LEVEL 8 FOR LEVELS 9 THRU 11 AND ADJUST ROOM NUMBERS APPROPRIATELY.
  6. PROOFS TO BE SUBMITTED TO AND APPROVED BY UVIC PRIOR TO PRODUCTION.
  7. ALL ID7B, ID8, ID9, N3C & N3D INSERT HOLDERS TO BE DESIGNED TO HOLD LETTER-SIZE PORTRAIT INSERTS UNLESS SPECIFIED OTHERWISE.
  8. ALL N2 SIGNS TO BE LETTER-SIZED PORTRAIT FORMAT UNLESS SPECIFIED OTHERWISE.
  9. UVIC TO INFORM CONSULTANTS OF DIRECTORY INSERT DIMENSIONS.



DEP5- MPR SIGNAGE-  
Follow UVIC standards  
24"x18" SIGNAGE


**ISSUE CHART**

**PROJECT**

**UVIC STUDENT HOUSING AND DINING PROJECT - BUILDING 1 - TP4**  
University of Victoria  
3800 Finnerty Road  
Victoria BC V8P 5C2



**KEYPLAN**

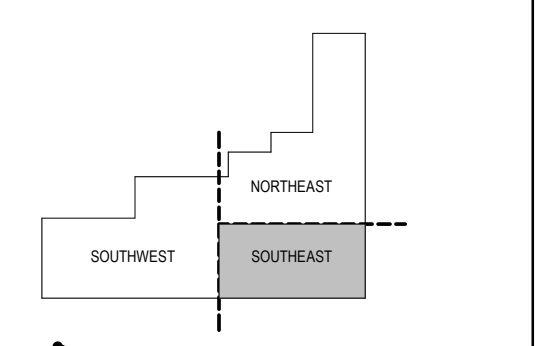

**REVISION CHART**

Job UVIC-16-02265  
TITLE

**SIGNAGE PLAN - LEVEL 01 SOUTHEAST**

SHEET NUMBER

**A15-02A**